


NO	DATE	REVISIONS	DRWN

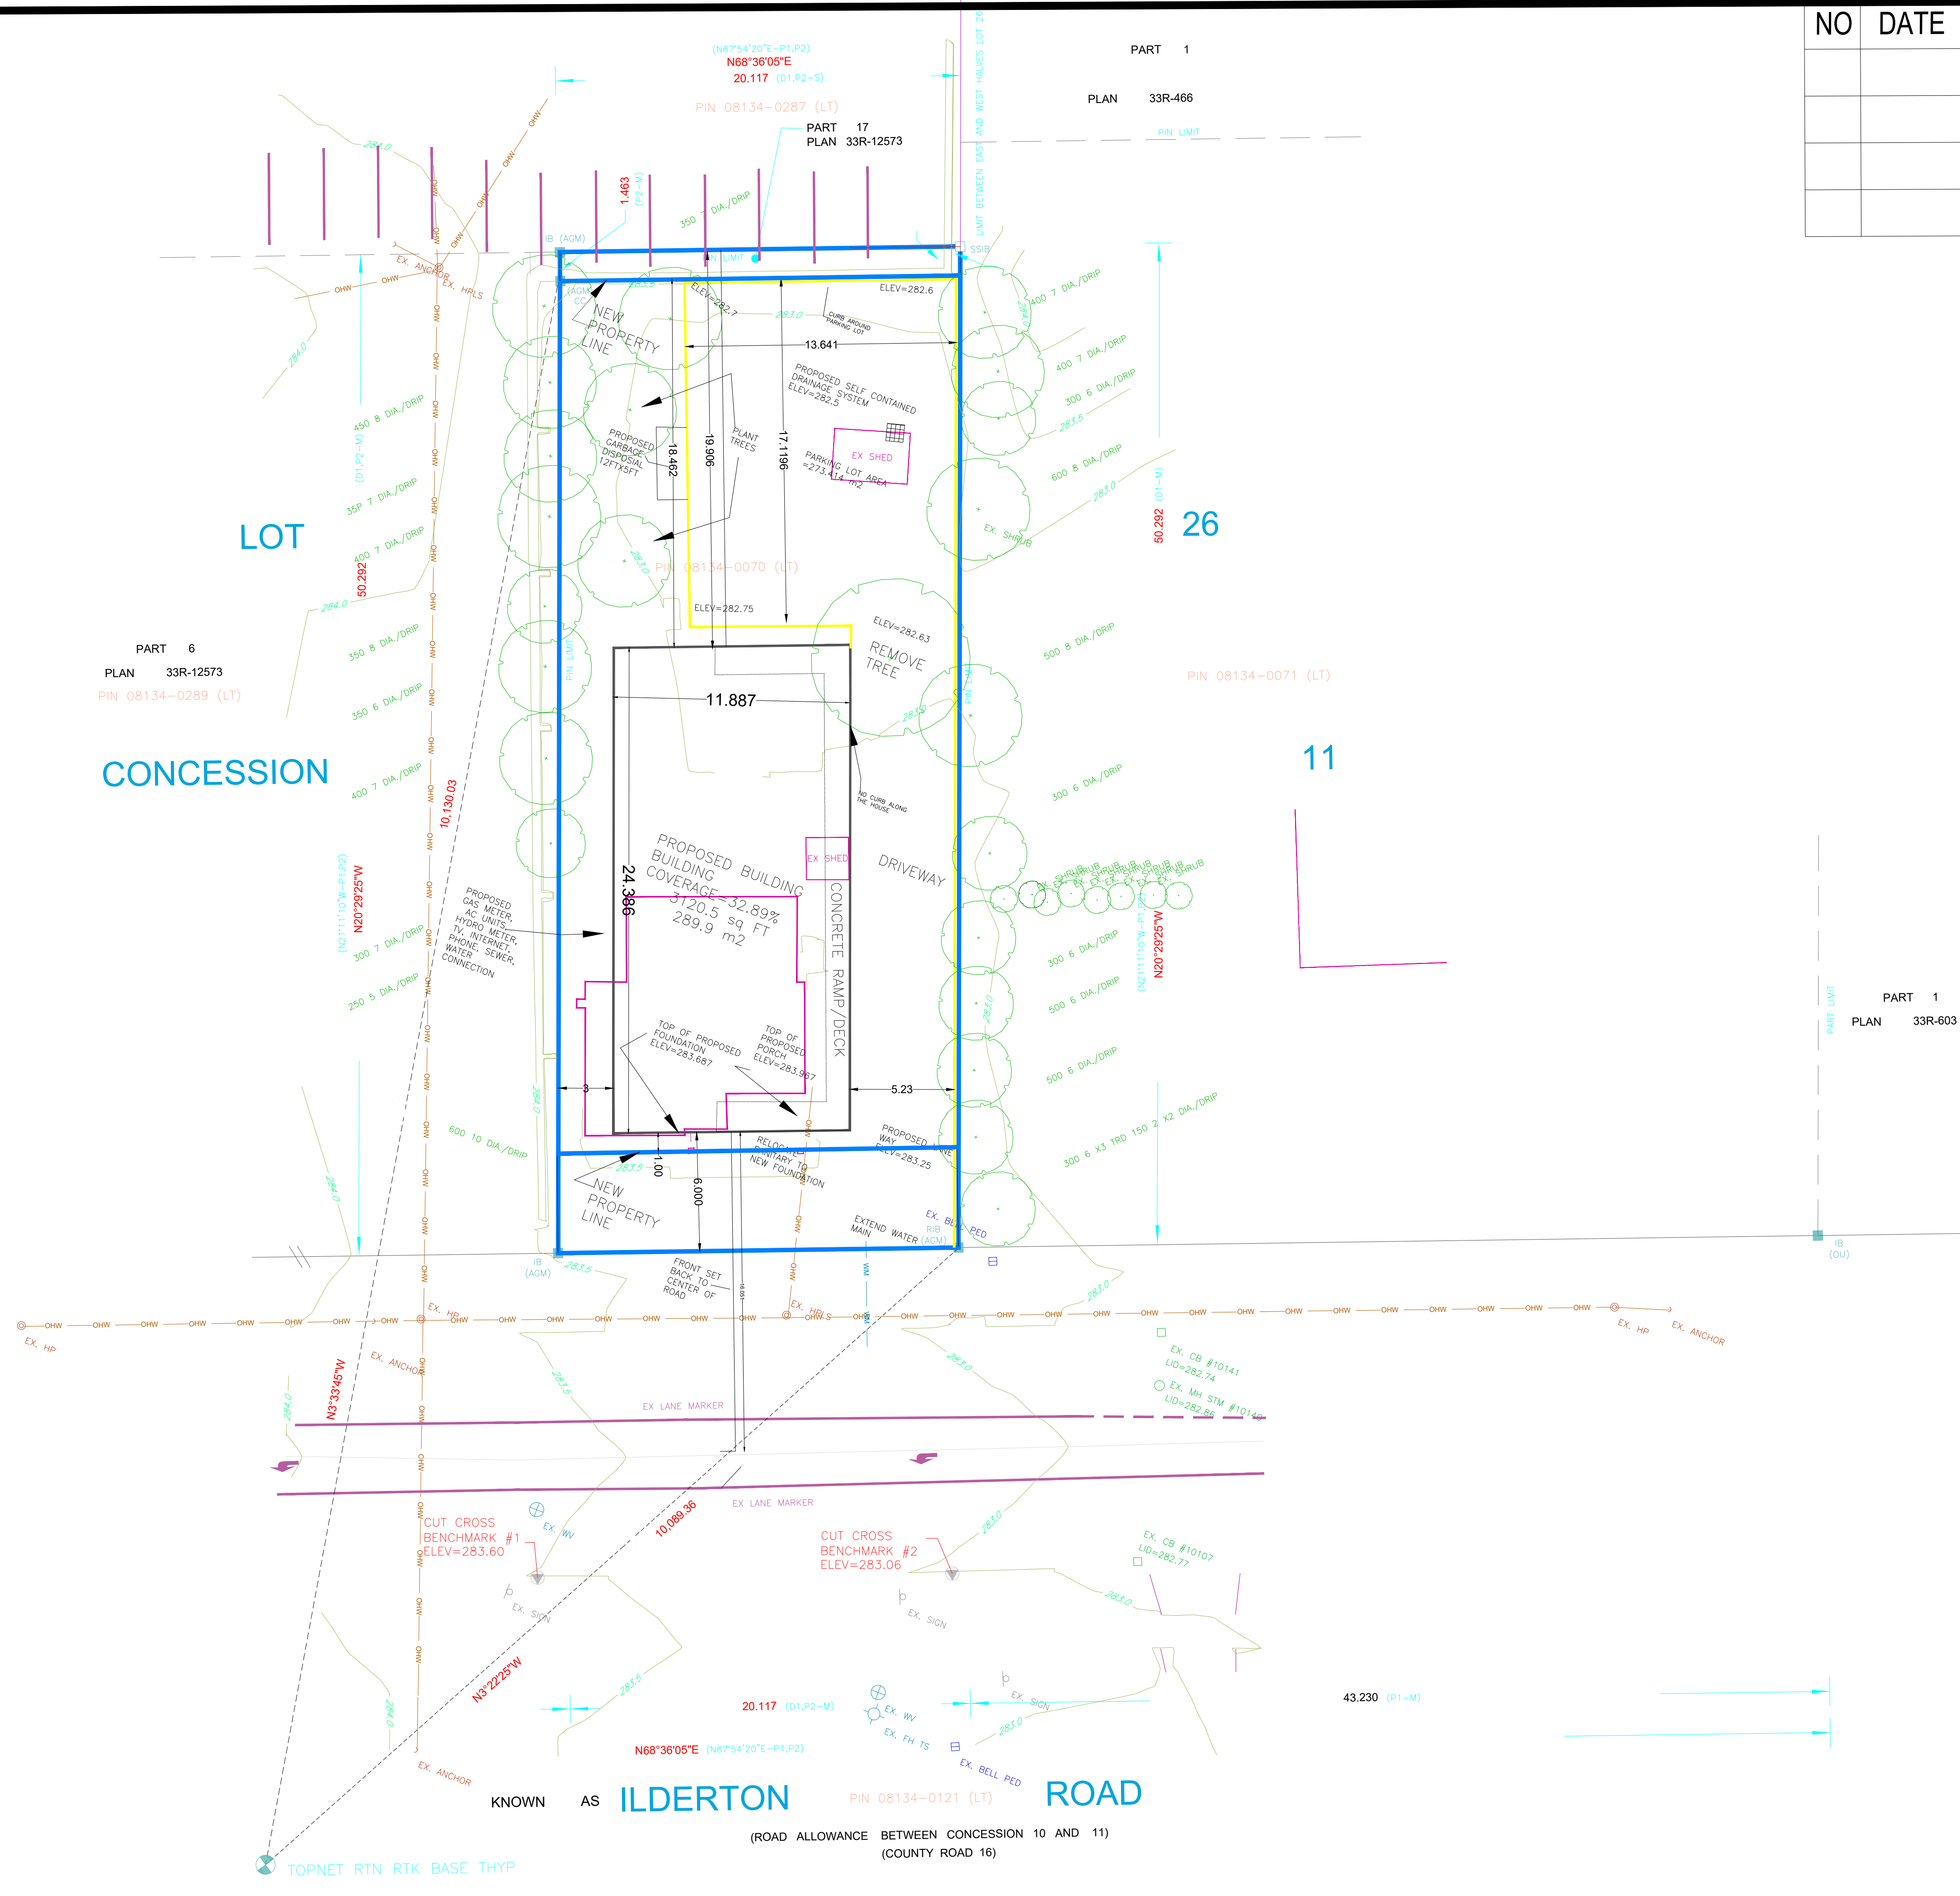

SHEET TITLE: PROPOSED SITE PLAN	
PROJECT NAME: 13178 ILBERTON ROAD	
PROJ. NO: 0001	SHEET 1 OF 5
SCALE: 1:200	1
DATE: 2021-09-15	
DRAWN: ANDREW DOUGLAS	