


TOTAL FLOOR AREA - 4096 sq.ft.
INCLUDES FINISHED BASEMENT

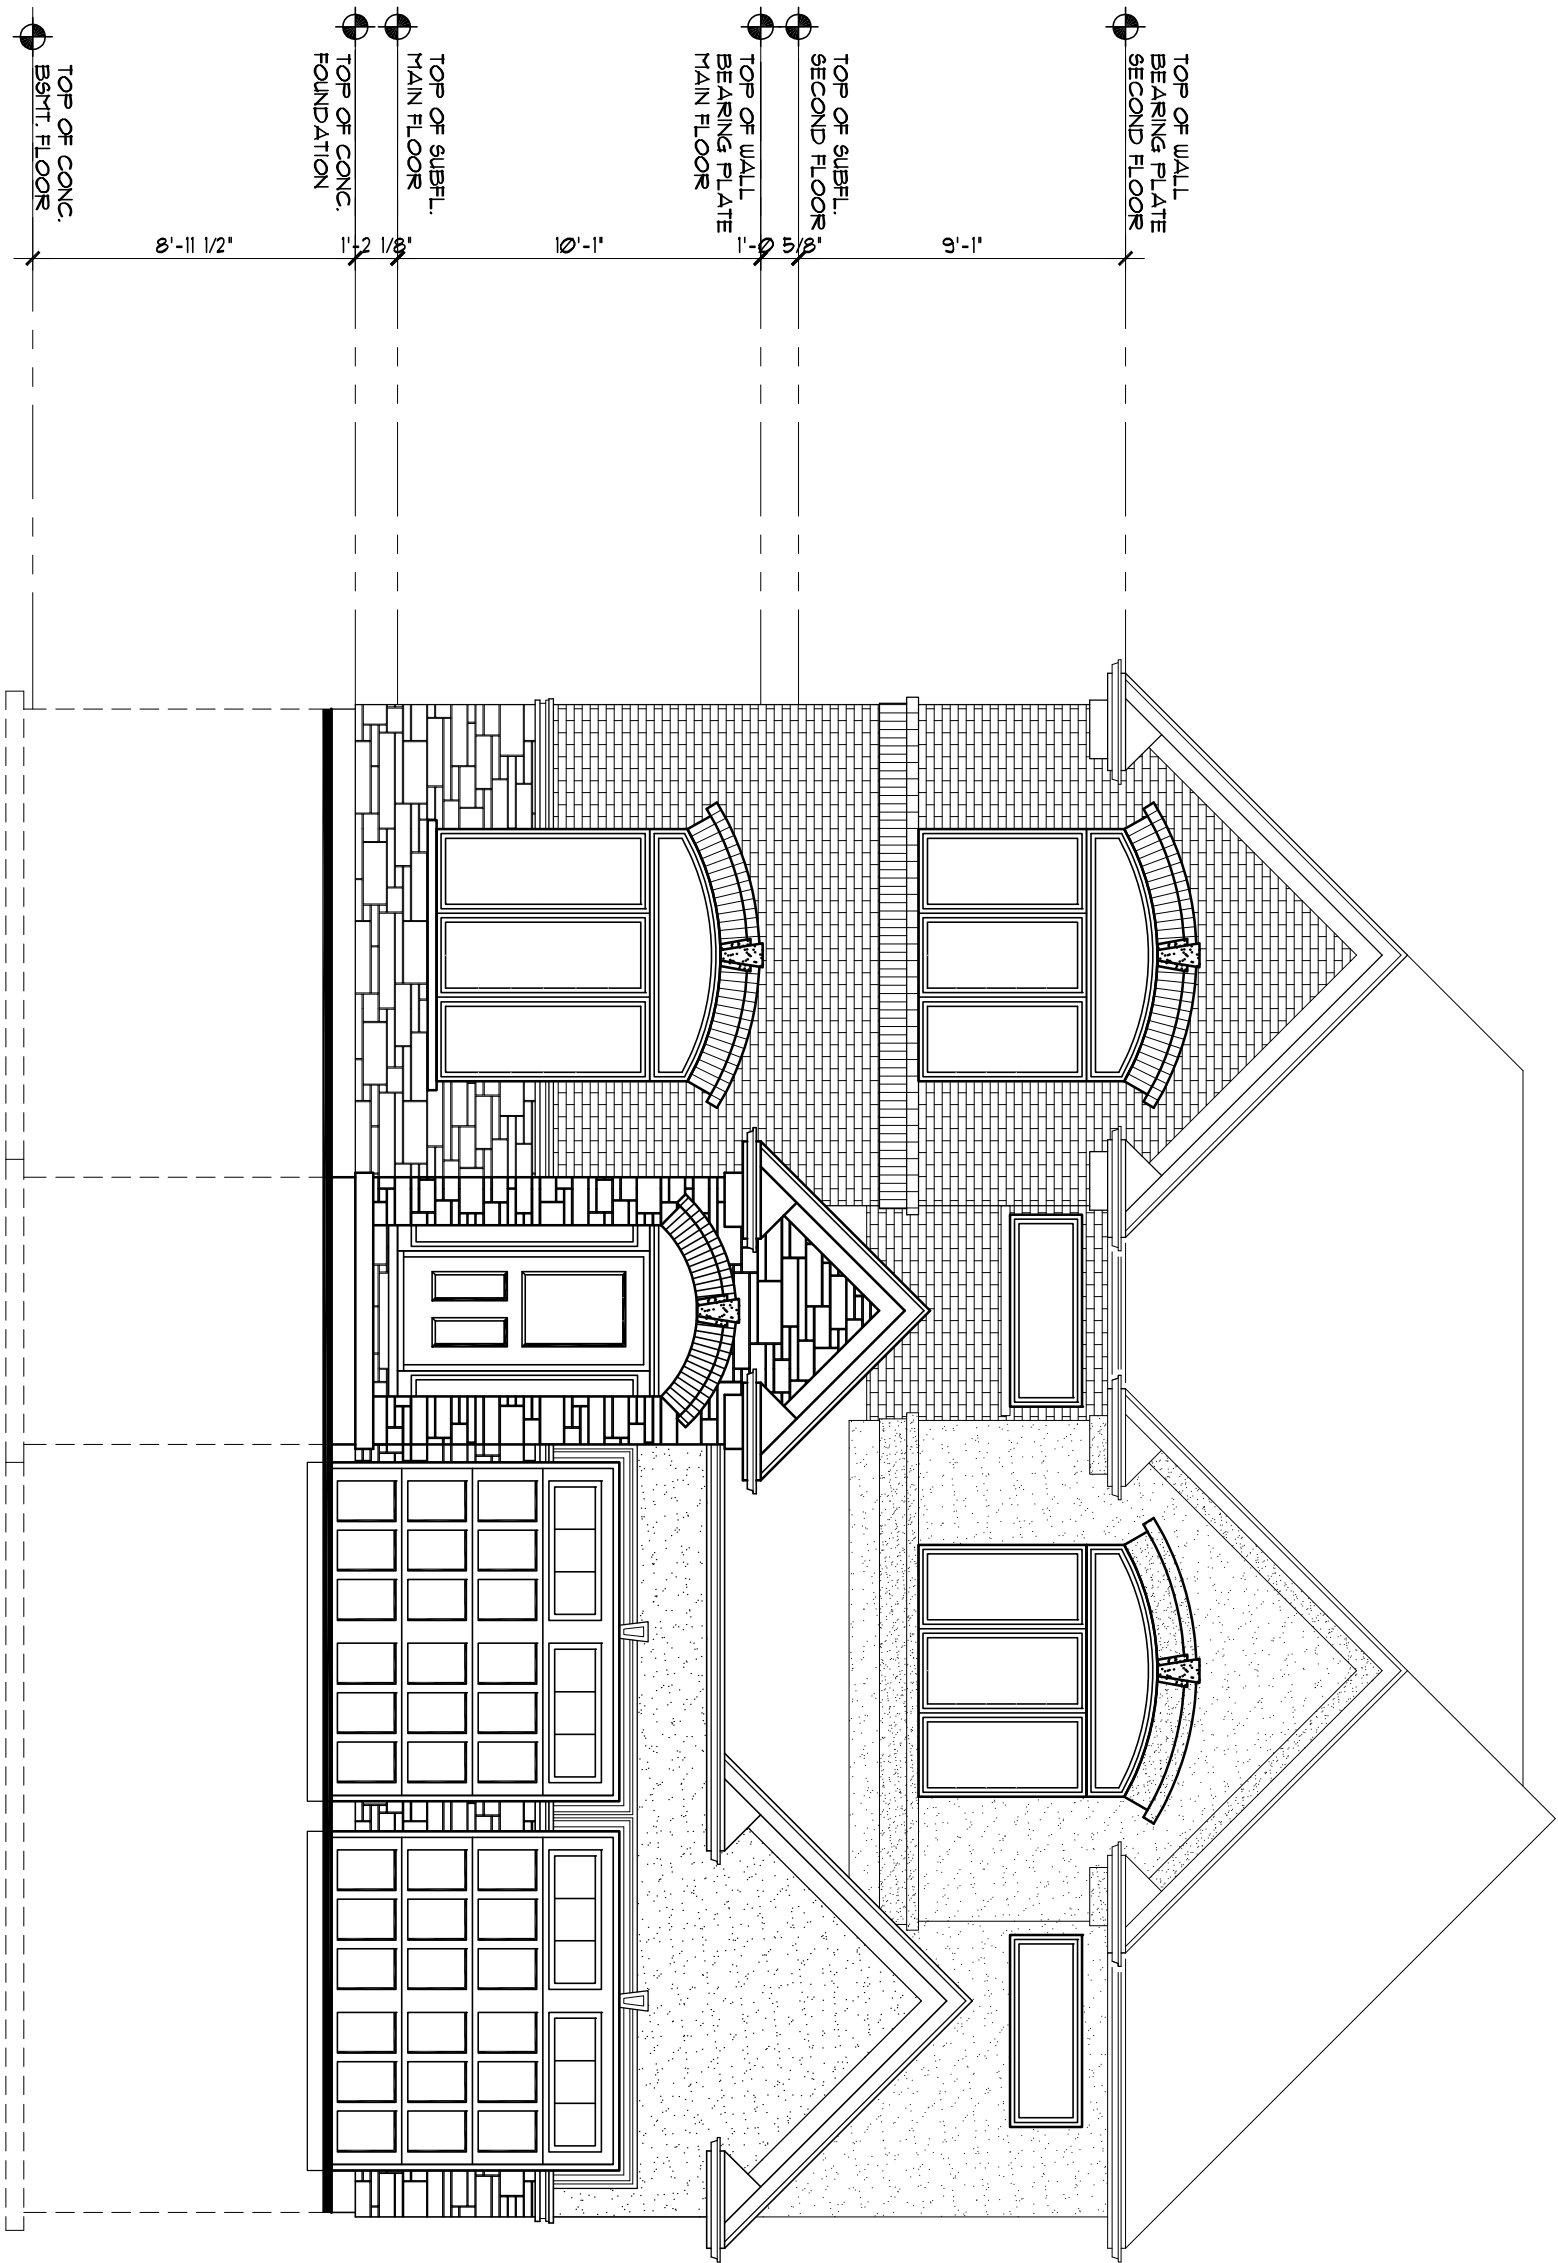


FRONT ELEVATION
OPTION 2

FIEVOLI RESIDENCE
22700 KOMOKA ROAD

Dwn. By:	GM
Folder:	
File:	FIEVOLI
Scale:	3/16"=1'-0"
Date:	APRIL 2022
Last Rev.:	



MAIN FLOOR AREA	- 1417 sq.ft.
SECOND FLOOR AREA	- 1654 sq.ft.
FINISHED BASEMENT AREA	- 1025 sq.ft.
TOTAL BLDG. COVERAGE	- 4096 sq.ft.

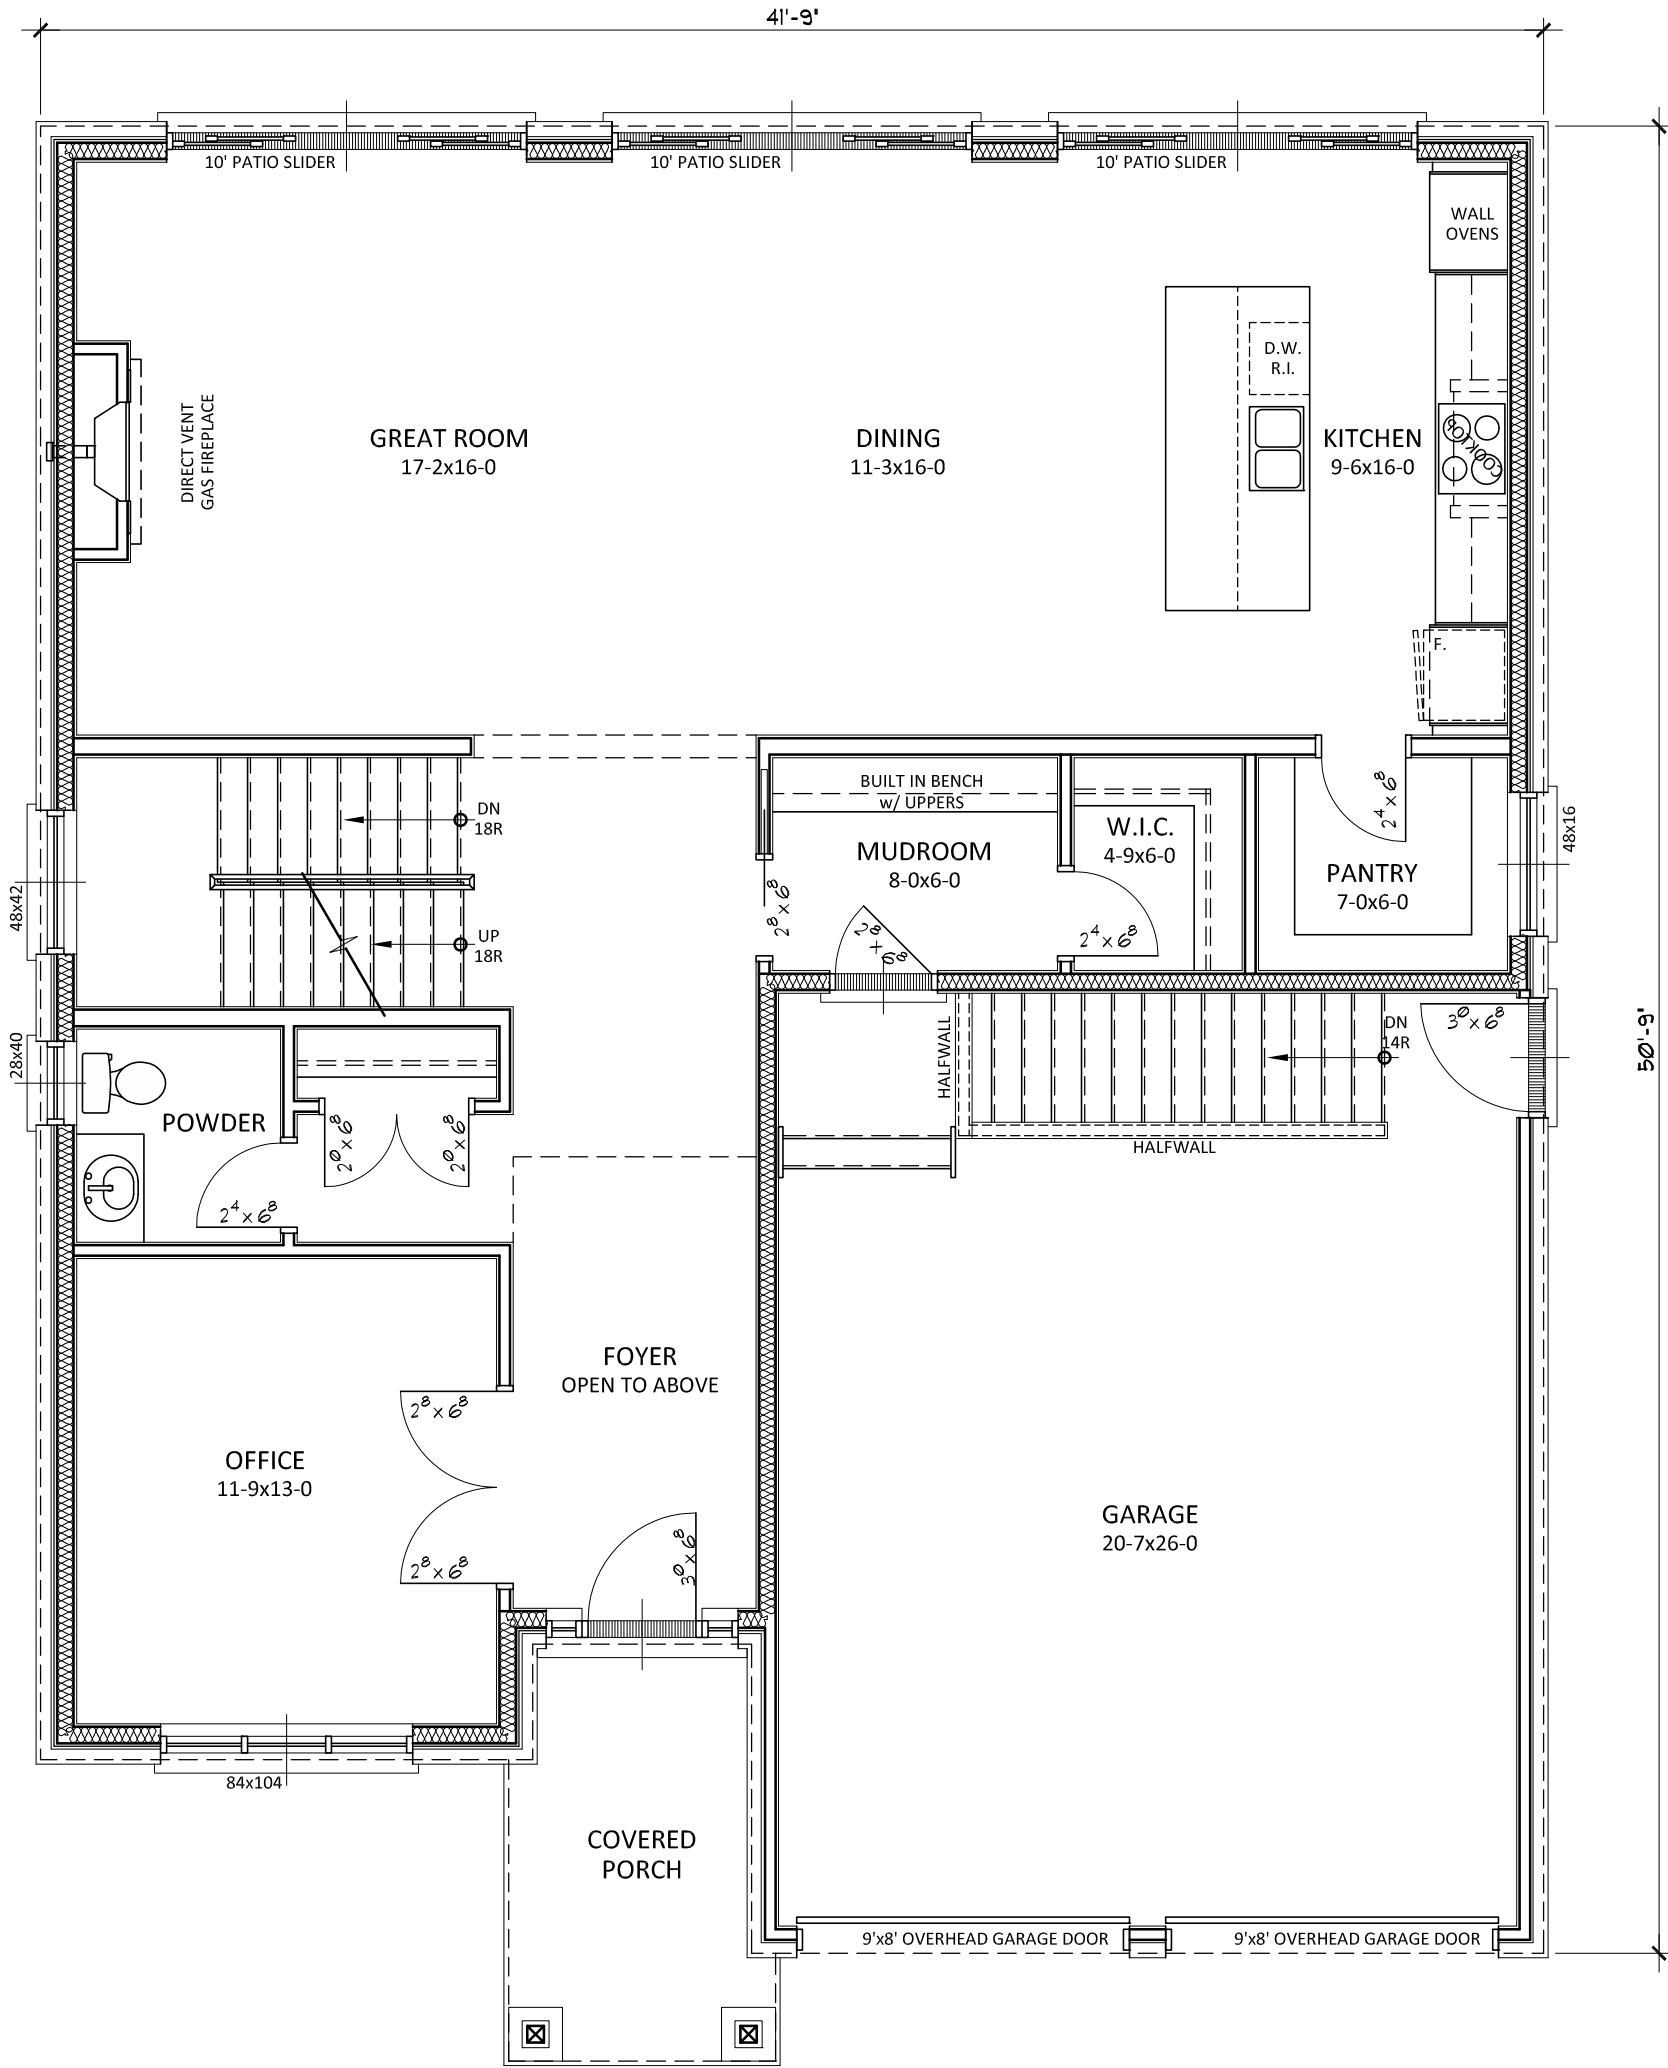

MAIN FLOOR PLAN

FIEVOLI RESIDENCE

22700 KOMOKA ROAD



81 CAVERHILL CRESCENT
KOMOKA, ONTARIO
NOL 1R0
EMAIL : Grant.M2DServices@gmail.com
PHONE: 519 872 5798

Dwn. By: GM
Folder:
File: FIEVOLI
Scale: 3/16"=1'-0"
Date: APRIL 2022
Last Rev.:

