

**KEY PLAN**

**LEGEND**

**ISSUED**

DATE	DESCRIPTION	NO.

ALL DRAWINGS, SPECIFICATIONS AND RELATED DOCUMENTATION ARE COPYRIGHTED BY 1721 ARCHITECTS INC. NO PART OF THIS DOCUMENTATION MAY BE REPRODUCED OR TRANSMITTED IN ANY FORM OR BY ANY MEANS, ELECTRONIC OR MECHANICAL, WITHOUT THE WRITTEN PERMISSION OF 1721 ARCHITECTS INC.  
 DO NOT SCALE DRAWINGS  
 CONTRACTOR MUST CHECK AND VERIFY ALL DIMENSIONS OF THE JOB. ARCHITECT IS NOT TO BE USED FOR CONSTRUCTION UNLESS SIGNED BY THE ARCHITECT


**ILDERTON RETAIL & DAYCARE**

13339 ILBERTON ROAD  
 DRAWING TITLE  
**SITE PLAN**

CHECKED: SD  
 DRAWN: TAV  
 PROJECT No: 2109

SCALE: AS NOTED

**A010**

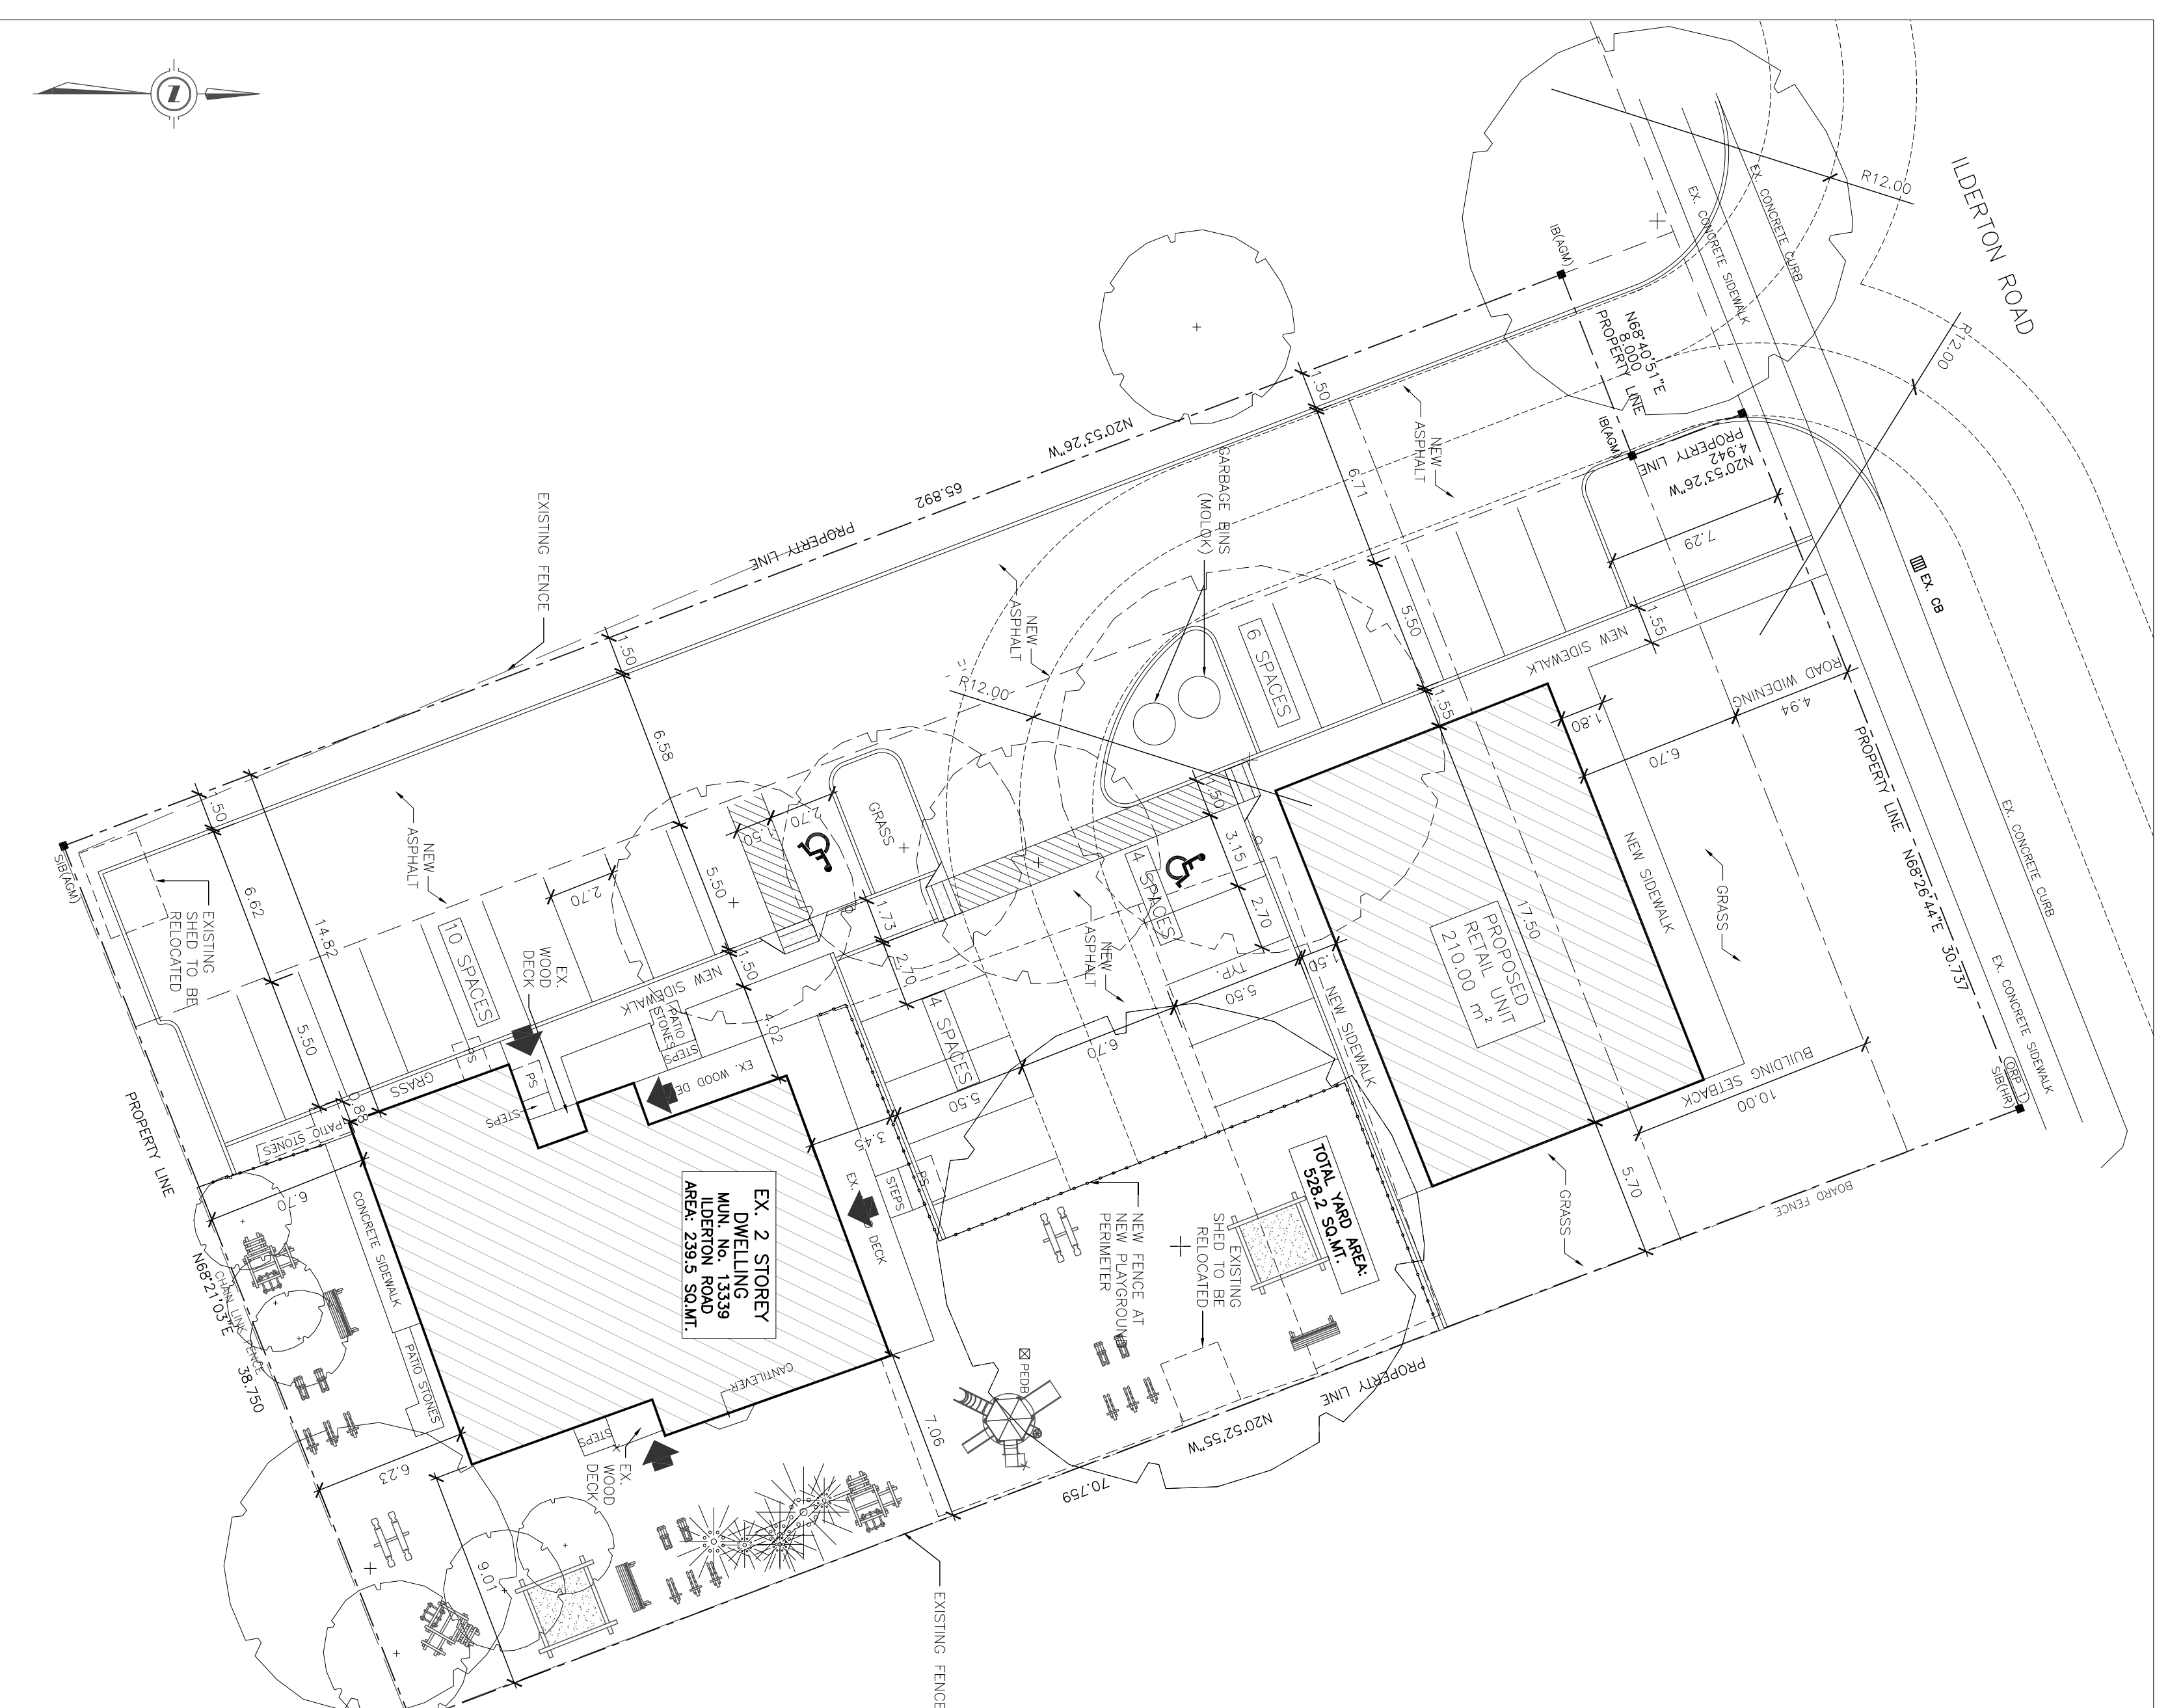

**1 SITE PLAN - OPTION 2**  
 1:200