


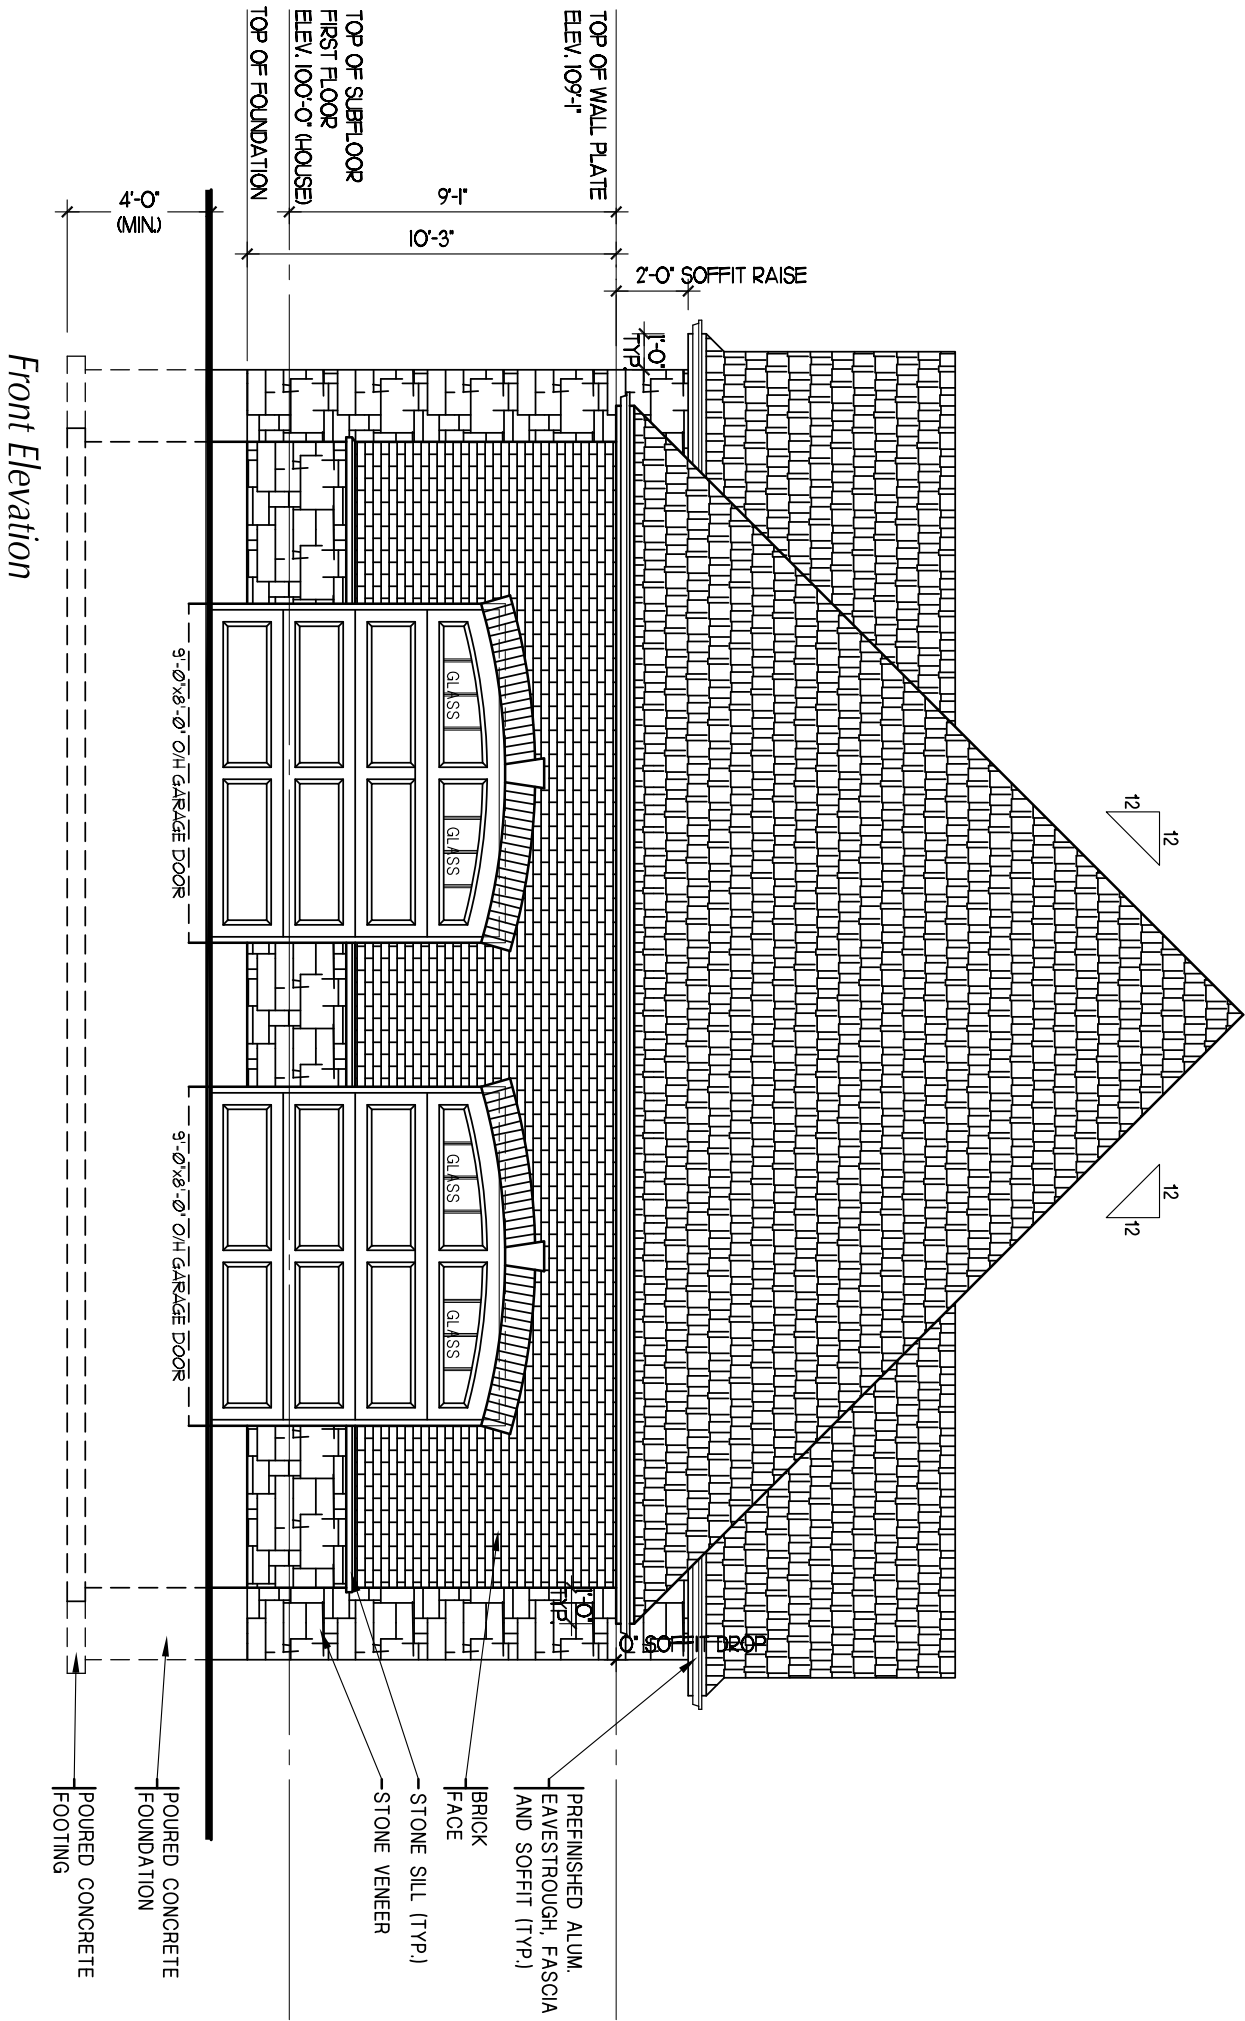

1 OF 6

PROJECT

Walker Detached Garage
Lot 147 Harris Road
Delaware, Ontario

TITLE

FRONT ELEVATION


STATUS: WORKING DRAWINGS
PLOTTED: 09/25/2020
SCALE: 3/16"=1'-0"
DWN BY: BWM/NC
DATE:
REV.



I Bryan Moore review and take responsibility for the design work on behalf of our firm Orchard Design Studio Incorporated registered under Division C, Part 3.9 (3.2.4) of the Building Code. I am qualified, and the firm is registered, in the appropriate classes/categories.
Firm BCIN: 28615
Individual BCIN: 22845


Signed: _____



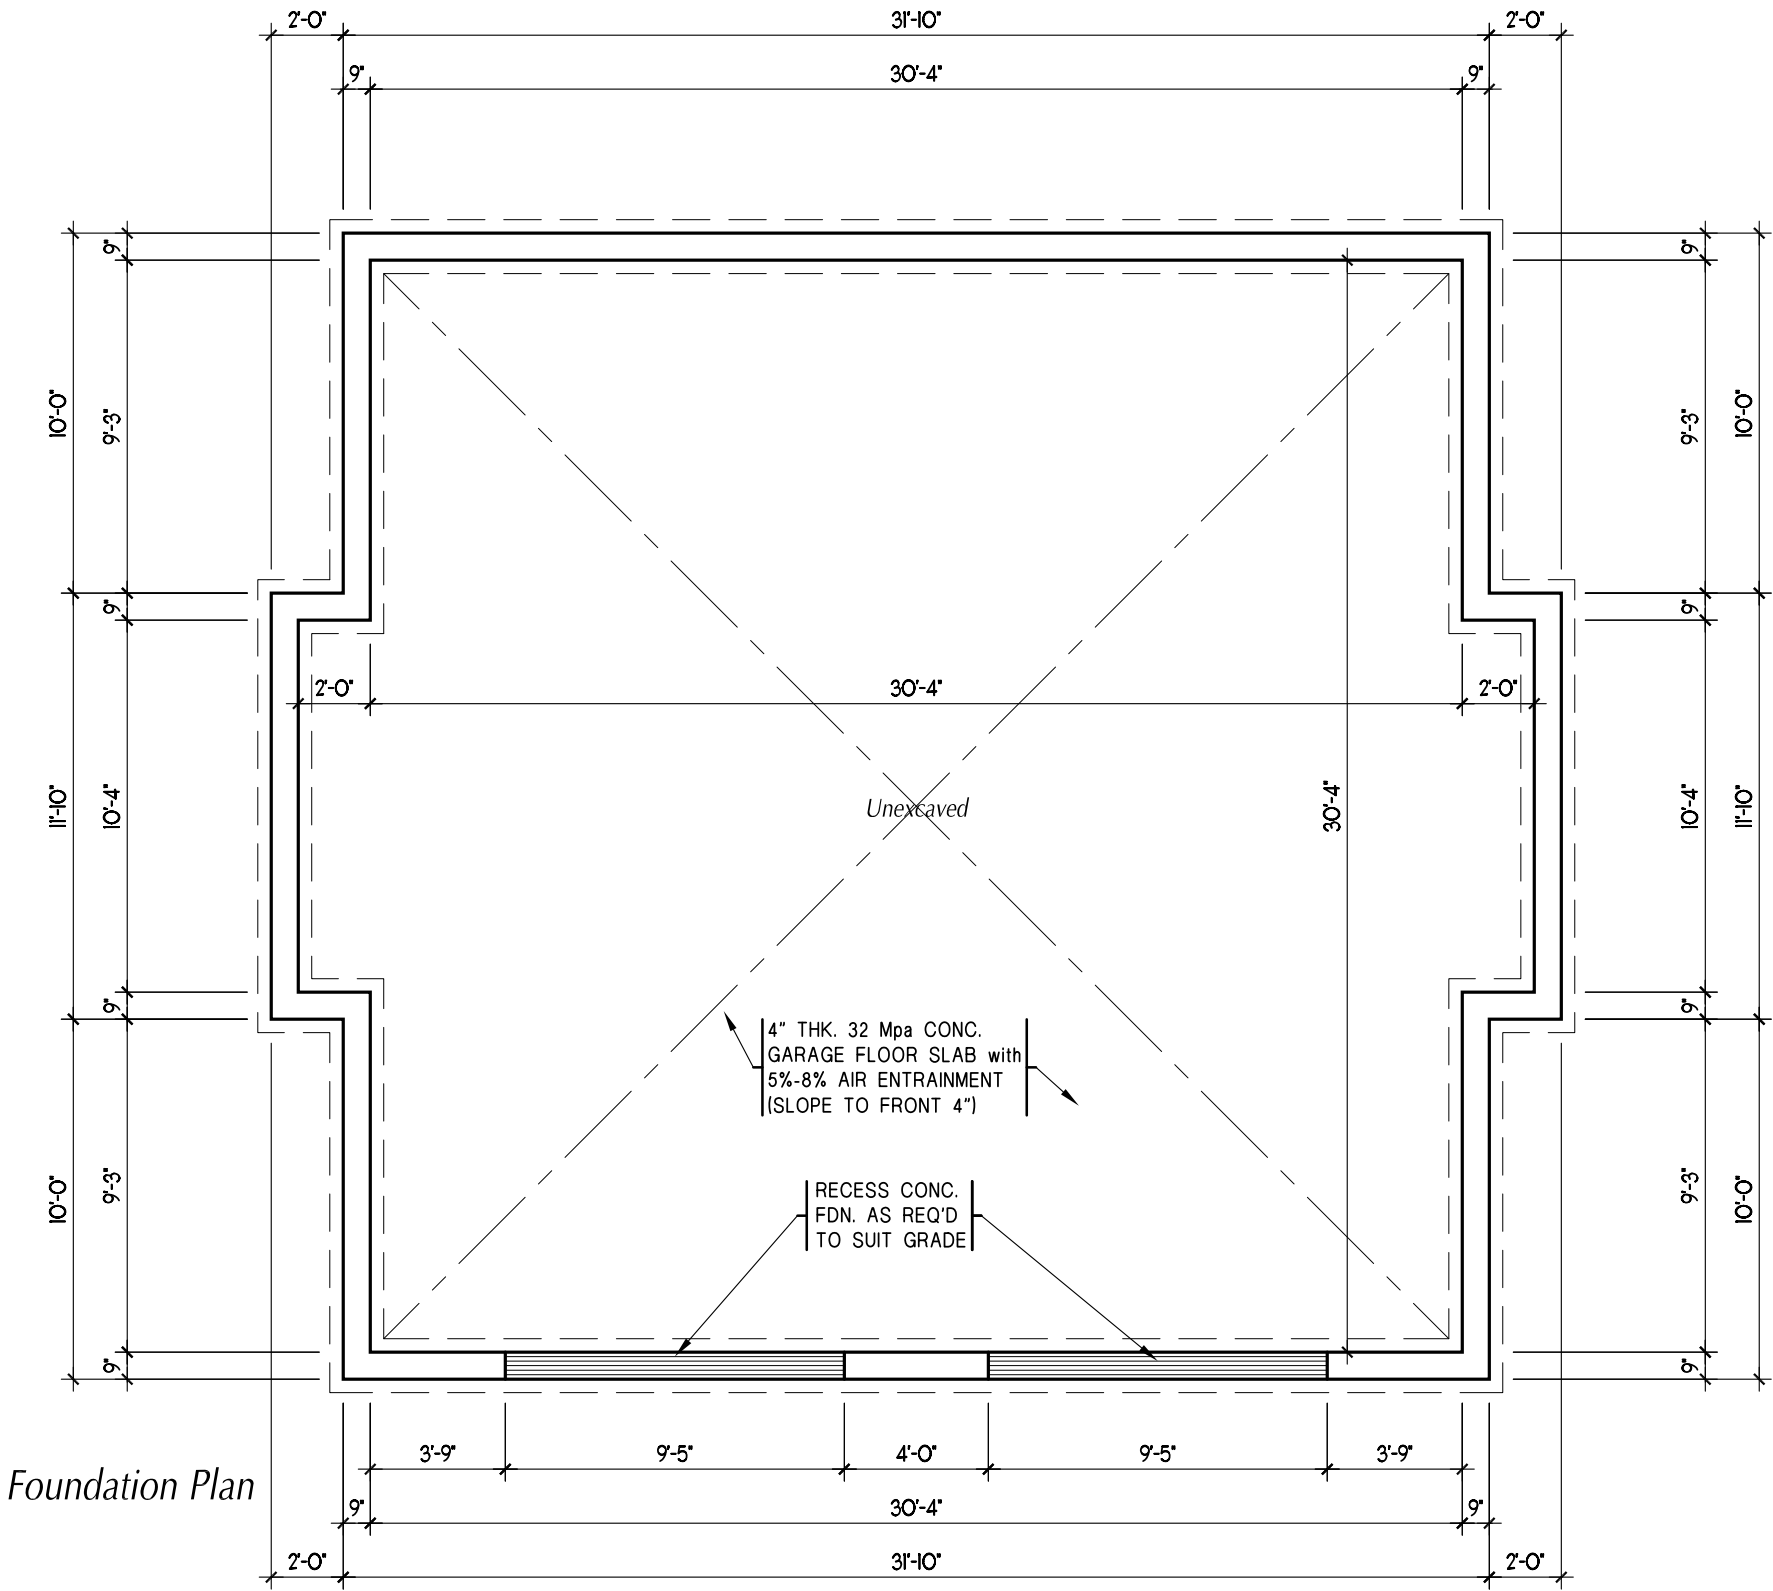


Foundation Plan



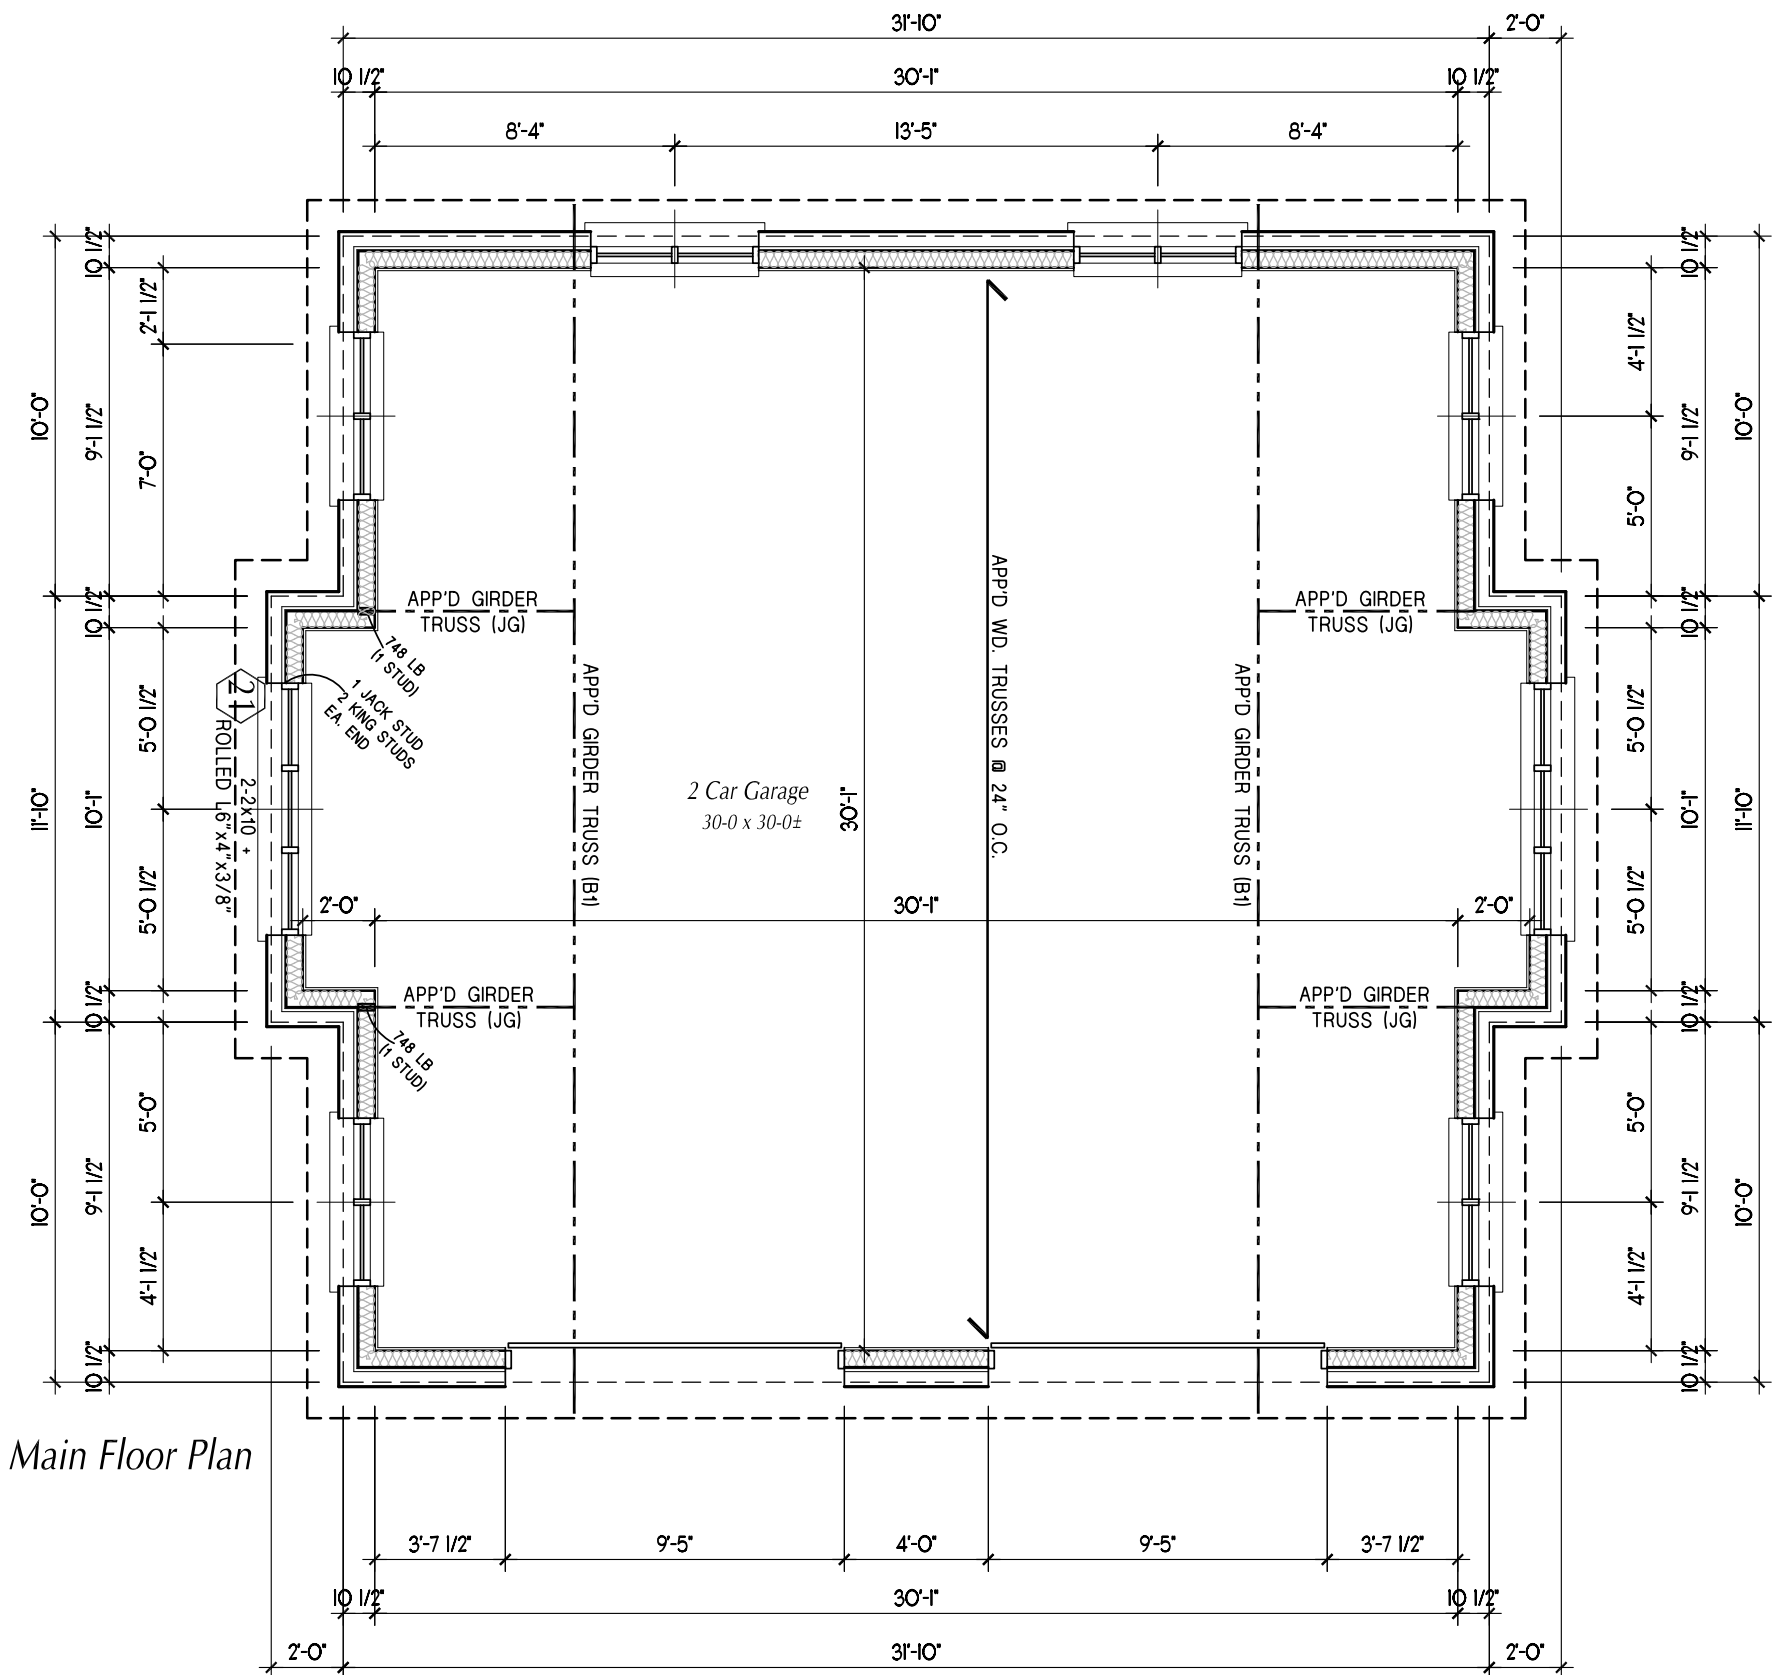

Main Floor Plan

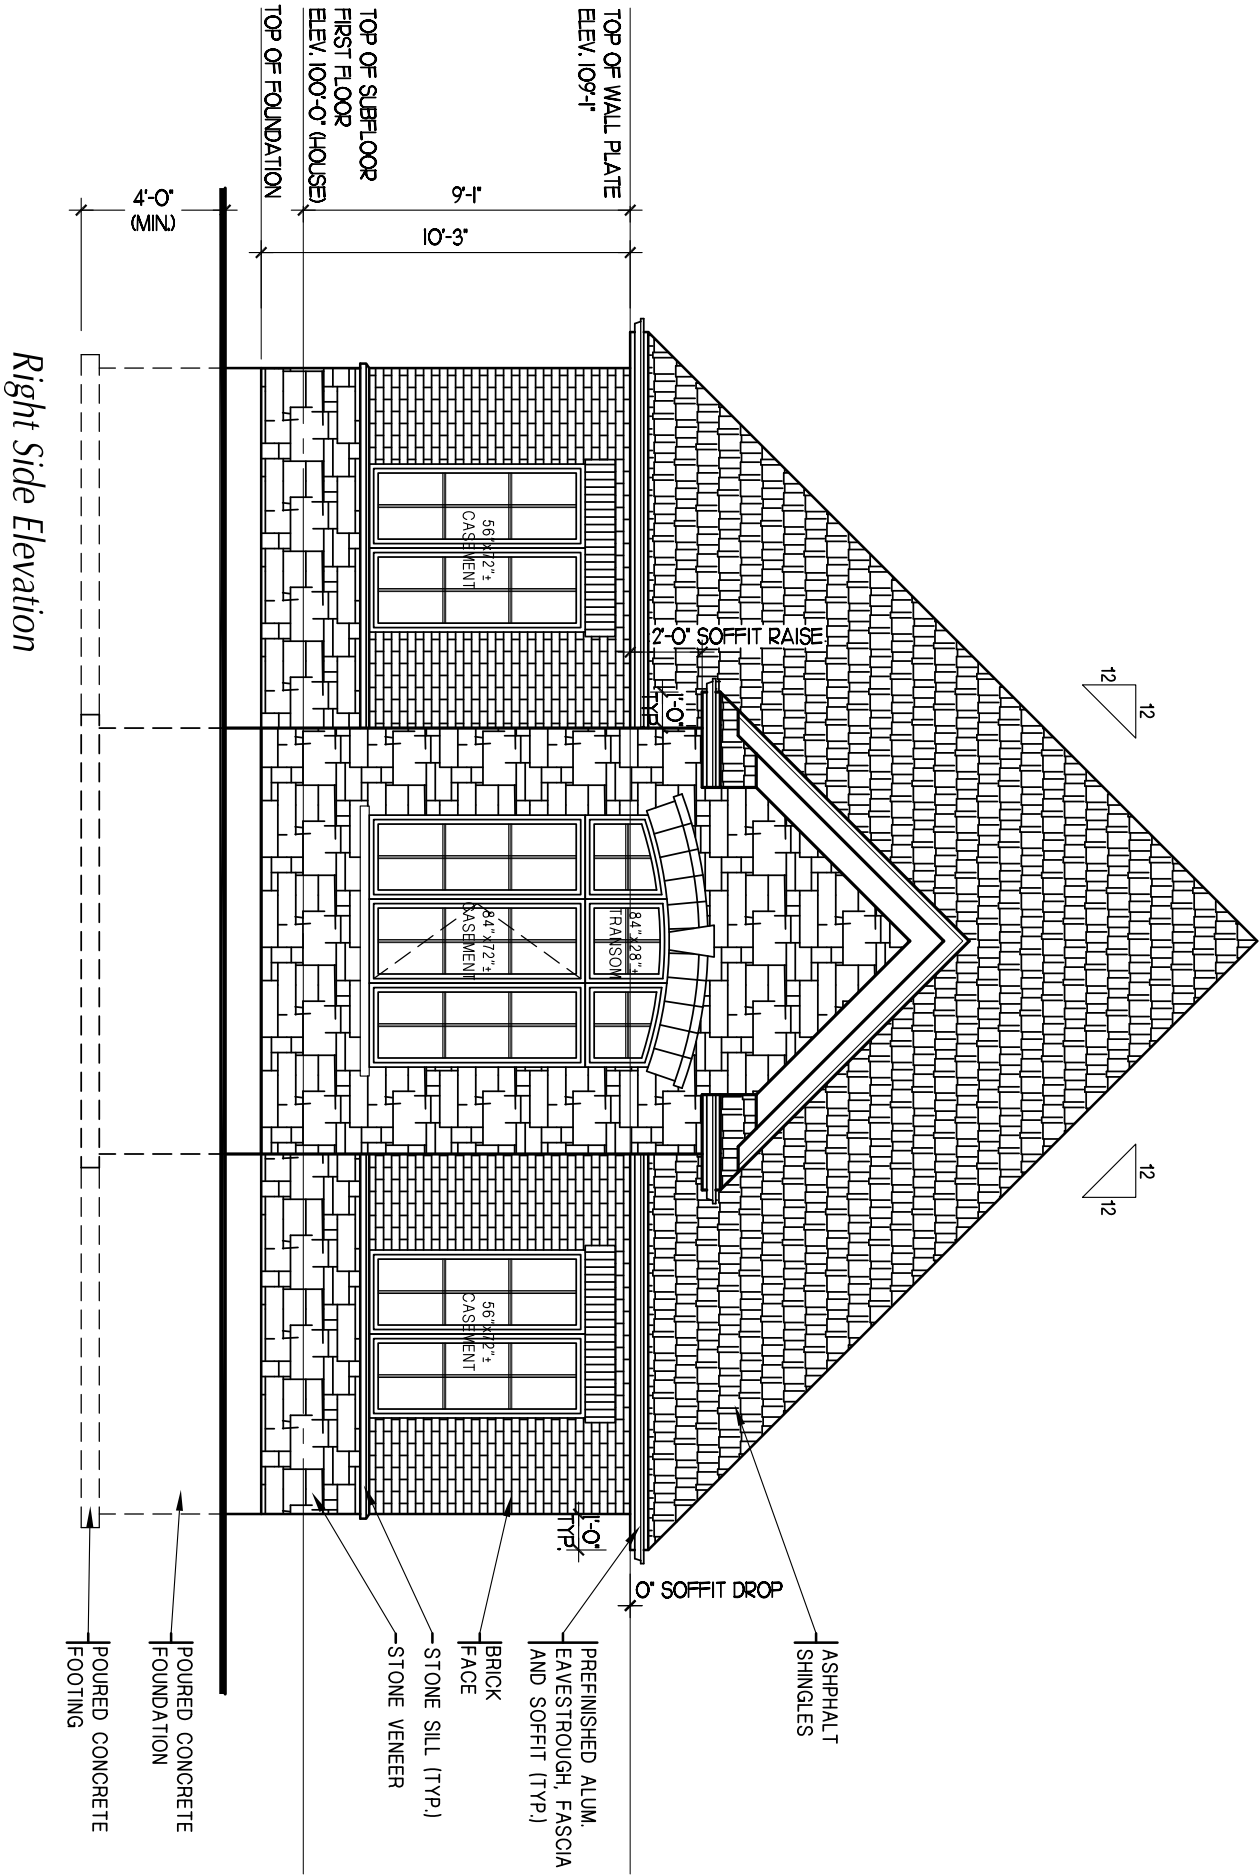

4 OF 6

PROJECT

Walker Detached Garage
Lot 147 Harris Road
Delaware, Ontario

TITLE

RIGHT SIDE
ELEVATION

STATUS: WORKING DRAWINGS
PLOTTED: 09/25/2020
SCALE: 3/16"=1'-0"
DWN BY: BWM/NC
DATE:
REV.




I Bryan Moore review and take responsibility for the design work on behalf of our firm Orchard Design Studio Incorporated registered under Division C, Part 3.9 (3.2.4) of the Building Code. I am qualified, and the firm is registered, in the appropriate classes/categories.

Firm BCIN: 28615
Individual BCIN: 22845

Signed: _____



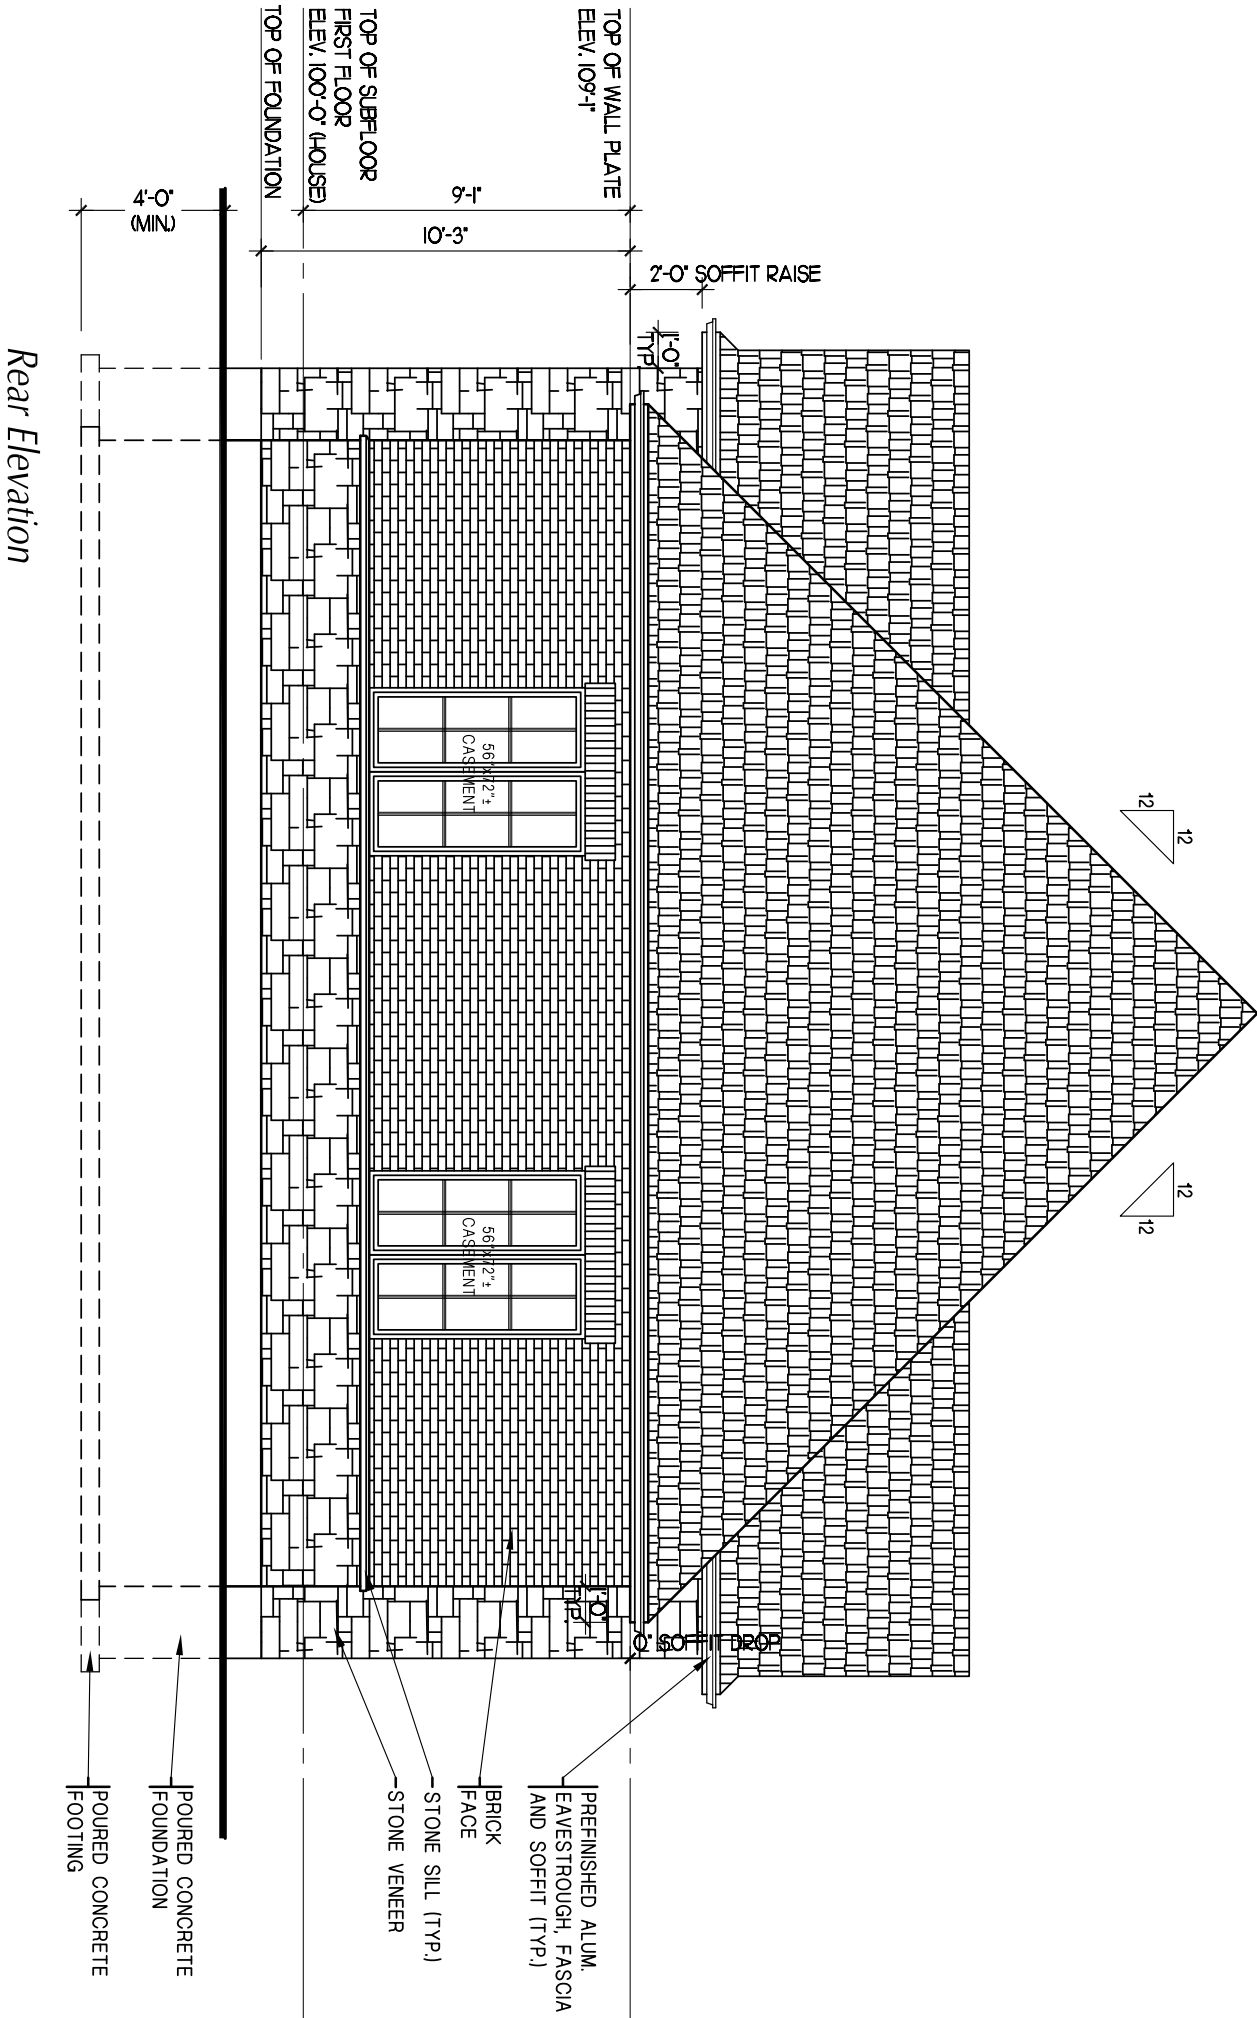

5 OF 6

PROJECT

Walker Detached Garage
Lot 147 Harris Road
Delaware, Ontario

TITLE

REAR ELEVATION

STATUS: WORKING DRAWINGS

PLOTTED: 09/25/2020

SCALE: 3/16"=1'-0"

DWN BY: BWM/NC

DATE:

REV.




I, Bryan Moore, review and take responsibility for the design work on behalf of our firm Orchard Design Studio Incorporated registered under Division C, Part 3.9 (3.2.4) of the Building Code. I am qualified, and the firm is registered, in the appropriate classes/categories.
Firm BCIN: 28615
Individual BCIN: 22845

Signed: _____



ORCHARD
DESIGN STUDIO INC.
519-266-4368

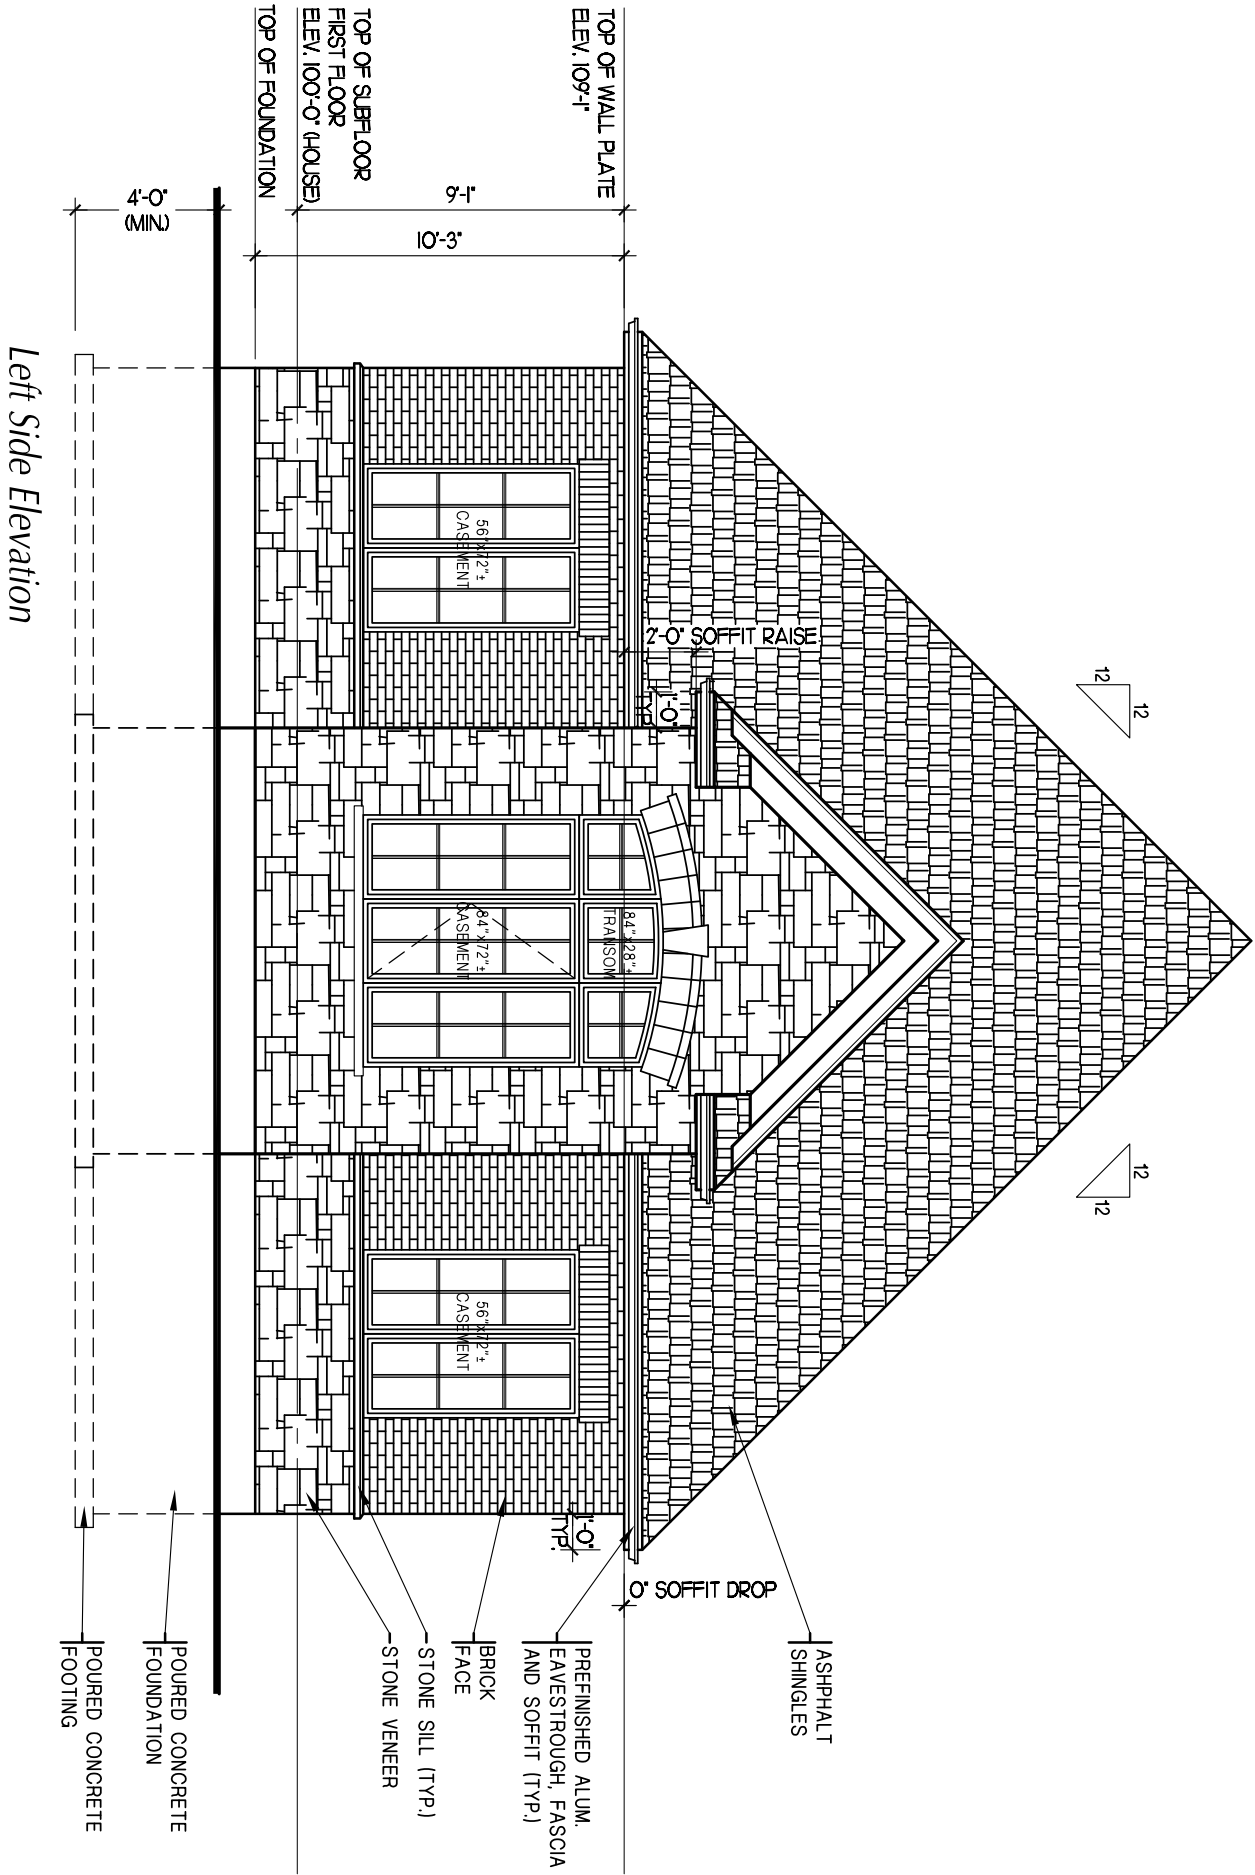

6 OF 6	SHEET No.	PROJECT	STATUS: WORKING DRAWINGS			I <u>Bryan Moore</u> review and take responsibility for the design work on behalf of our firm Orchard Design Studio Incorporated registered under Division C, Part 3.9 (3.2.4) of the Building Code. I am qualified, and the firm is registered, in the appropriate classes/categories. Firm BCIN: 28615 Individual BCIN: 22845	 ORCHARD DESIGN STUDIO INC. 519-266-4368
		Walker Detached Garage		PLOTTED: 09/25/2020			
		Lot 147 Harris Road		SCALE: 3/16"=1'-0"			
		Delaware, Ontario		DWN BY: BWB/MC			
TITLE		LEFT SIDE ELEVATION	DATE:	REV.	Signed: _____		