



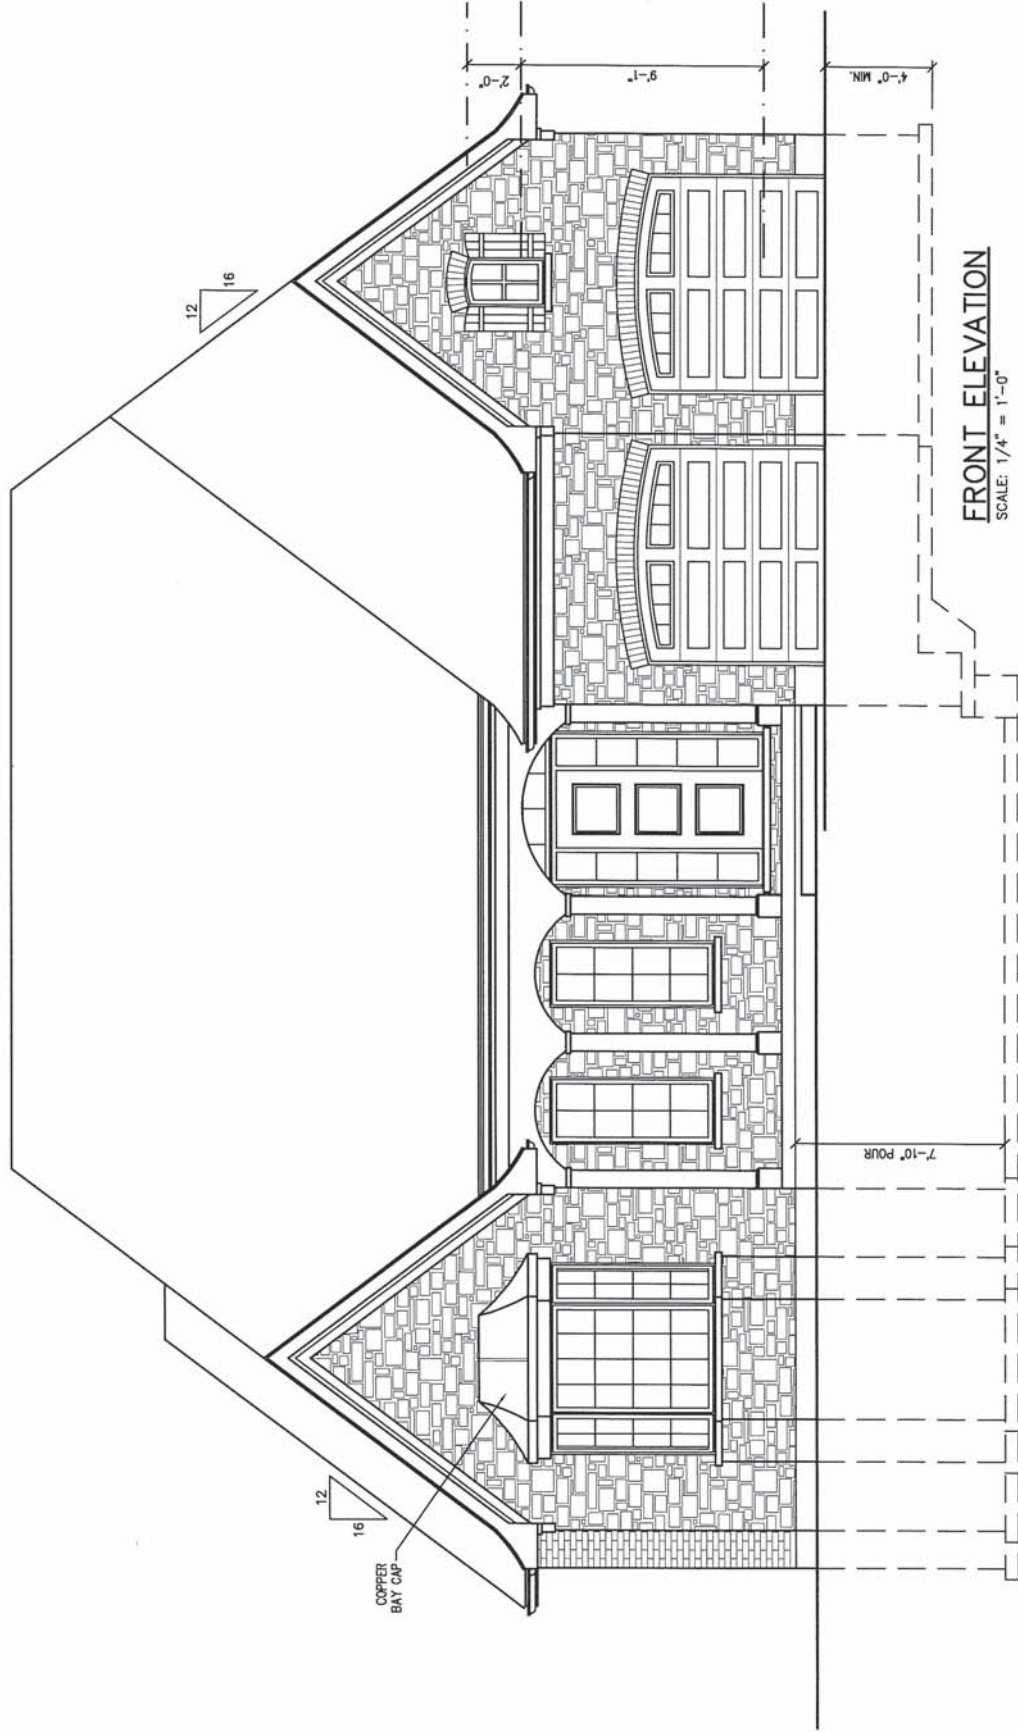


Lot 93 33M-746
133 Edgewater Blvd.
Middlesex Centre, Ontario

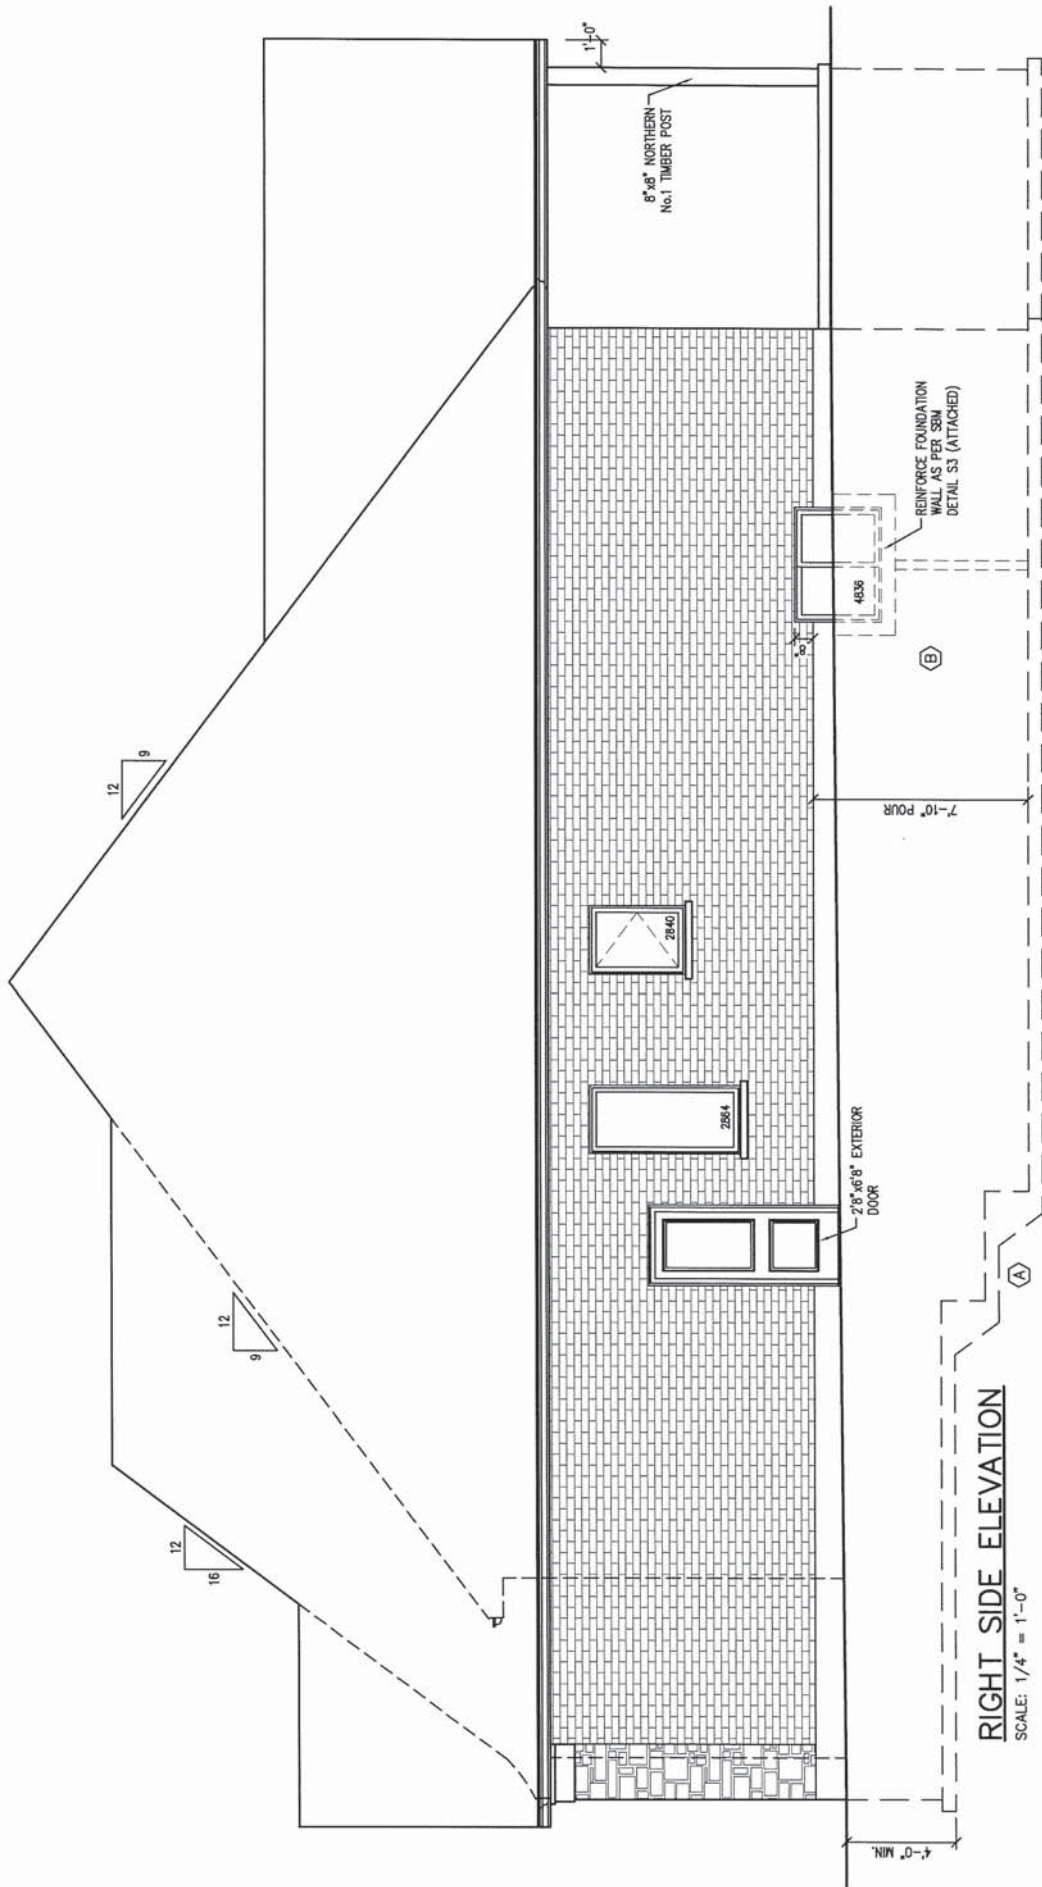


RIGHT SIDE ELEVATION


SCALE: 1/4" = 1'-0"

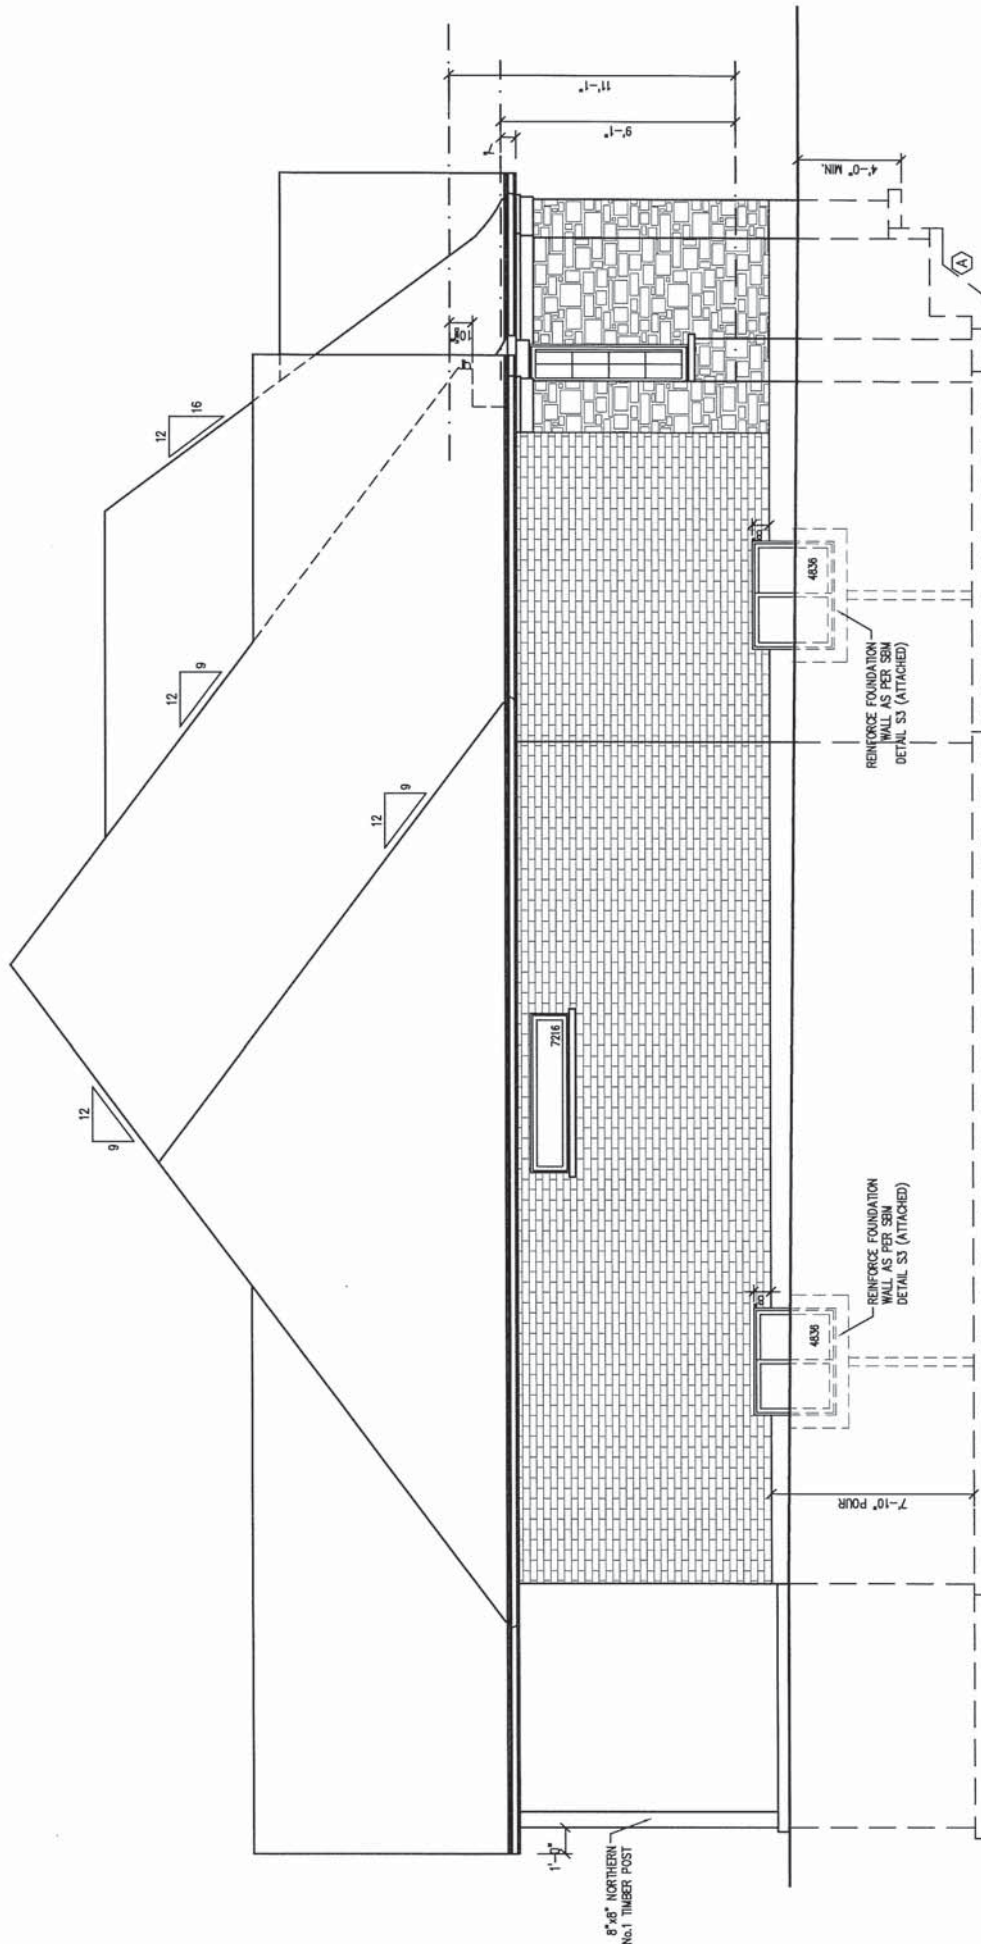

LEFT SIDE ELEVATION
 SCALE: 1/4" = 1'-0"

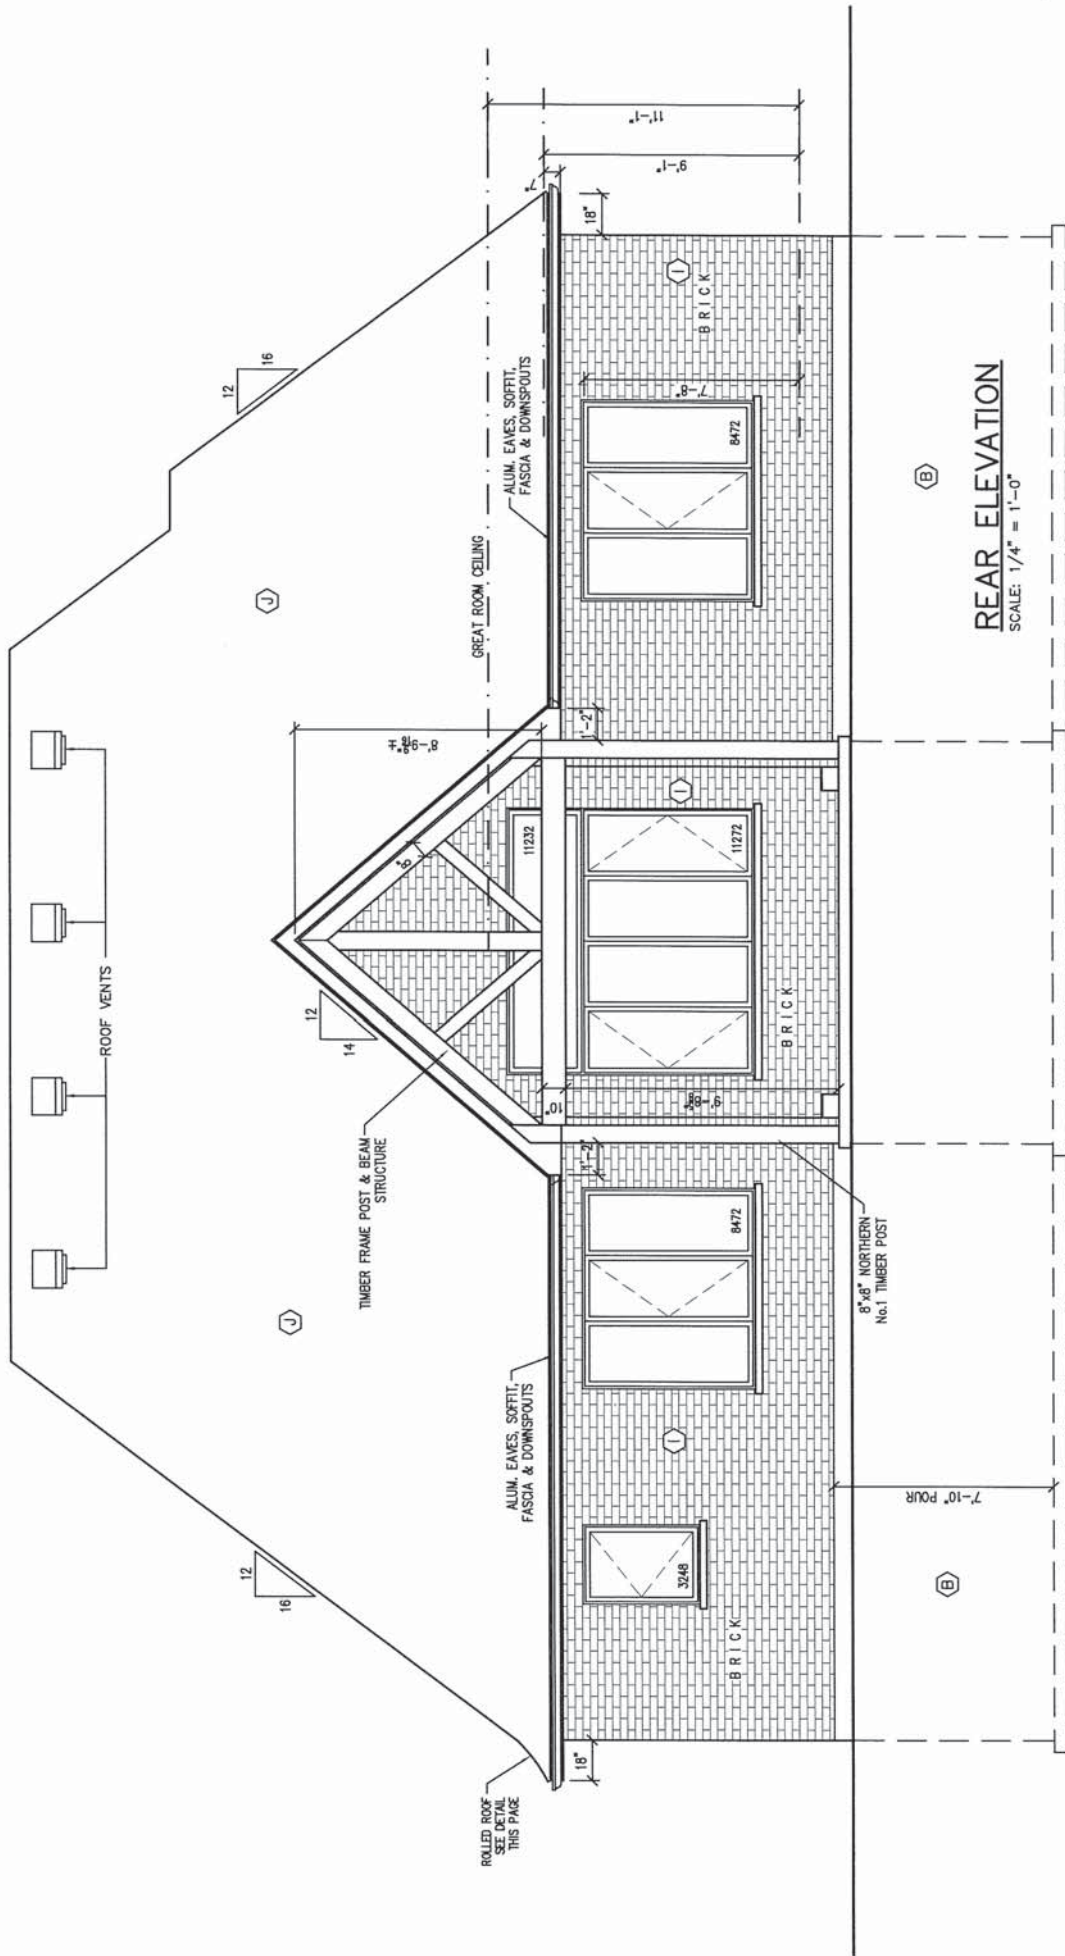

REAR ELEVATION SCALE: 1/4" = 1'-0"

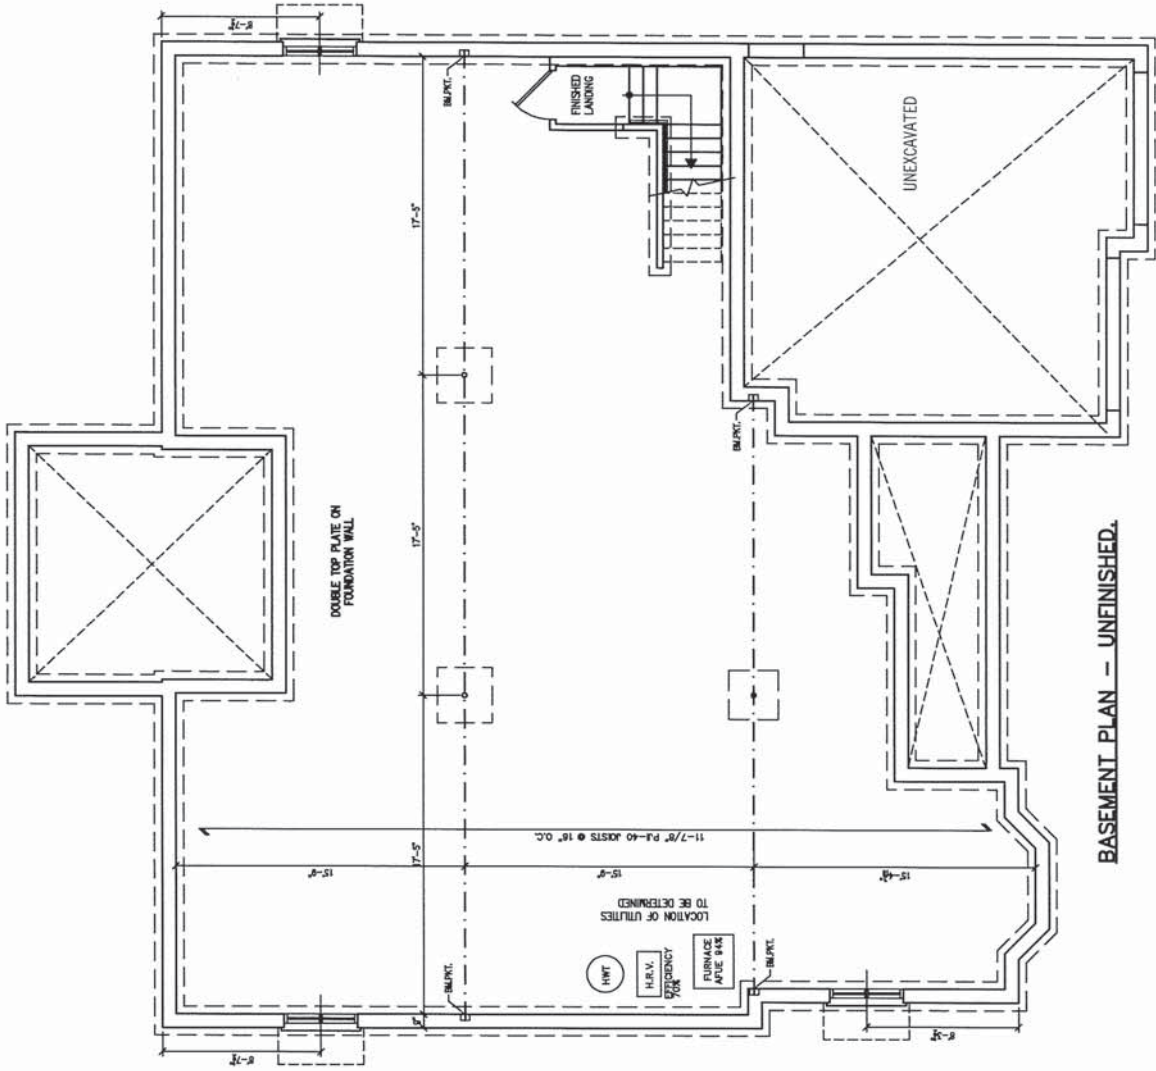

BASEMENT PLAN - UNFINISHED.