

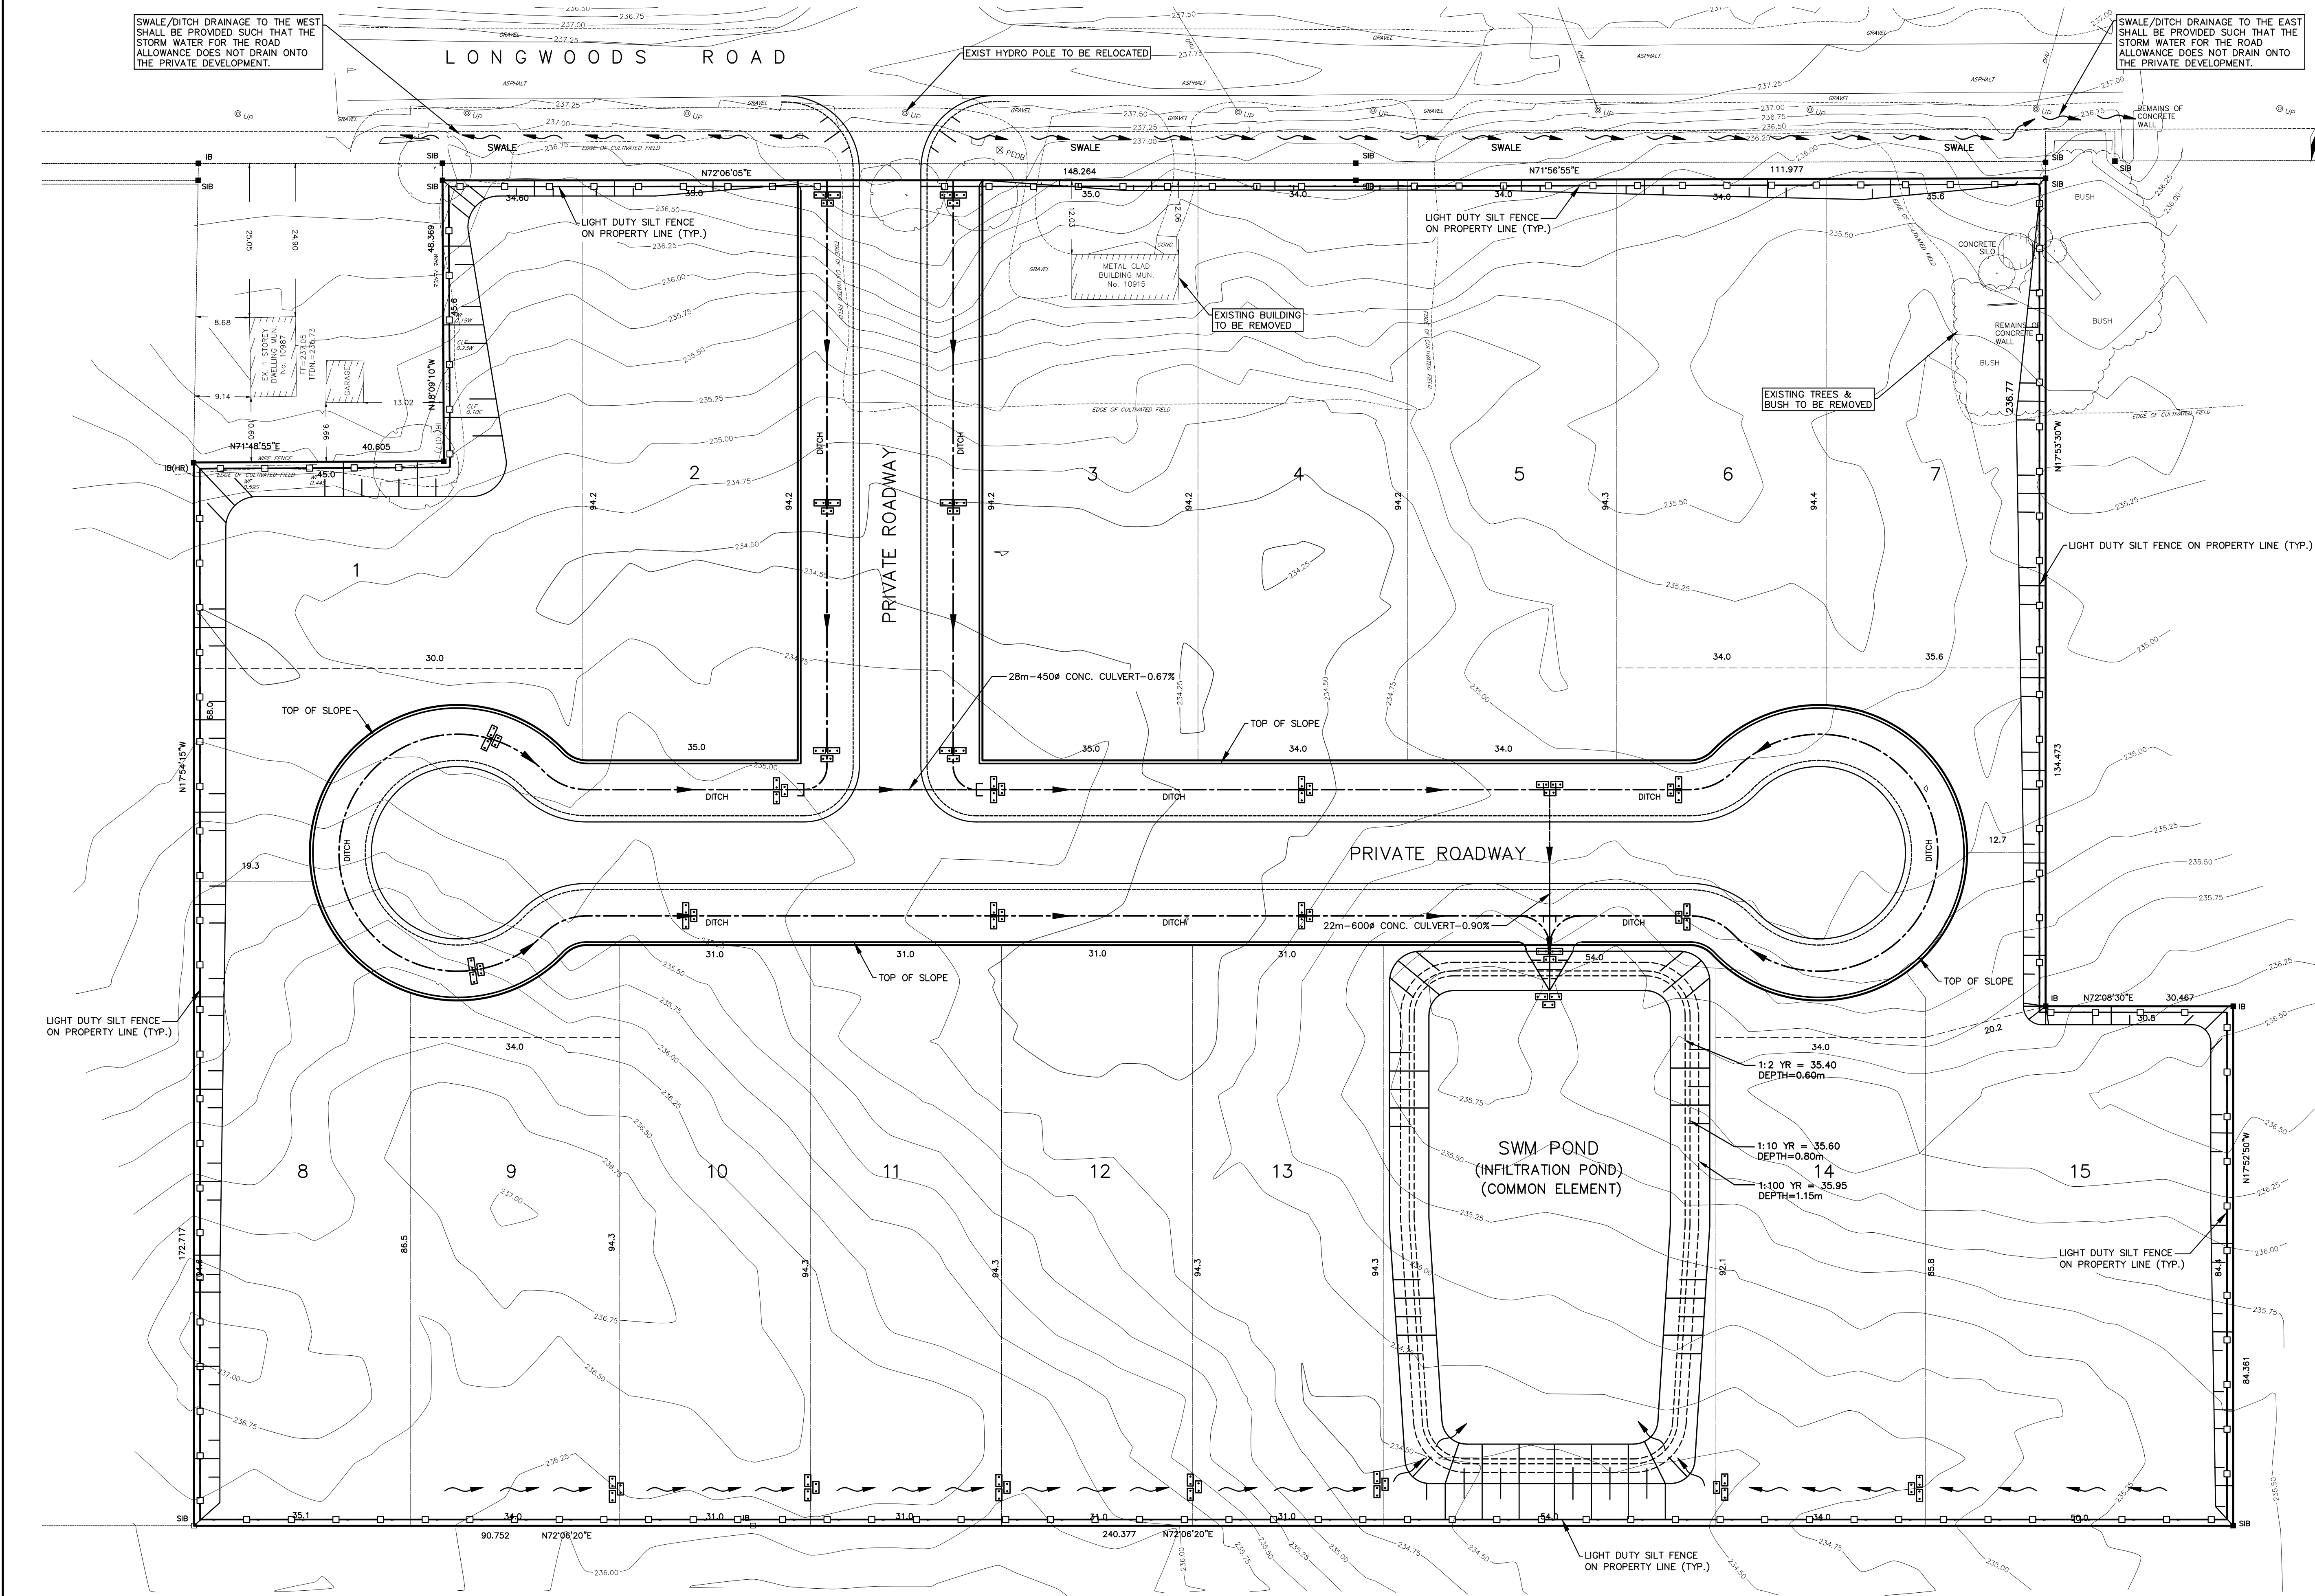
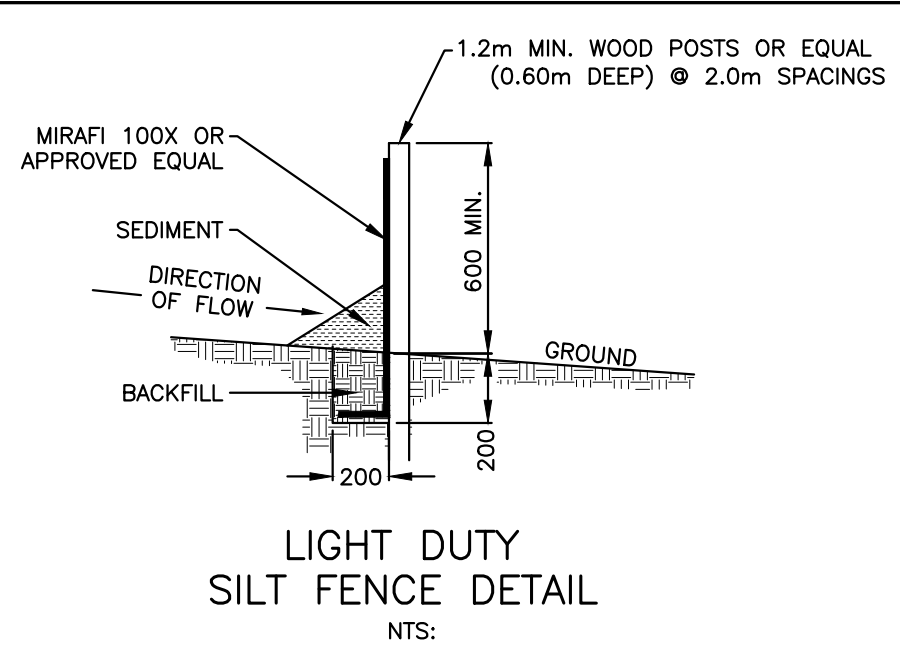


C:\USERS\JESK\PIK\LONGWOODS\45013-200 PLANS\01 2.MXD RECENT

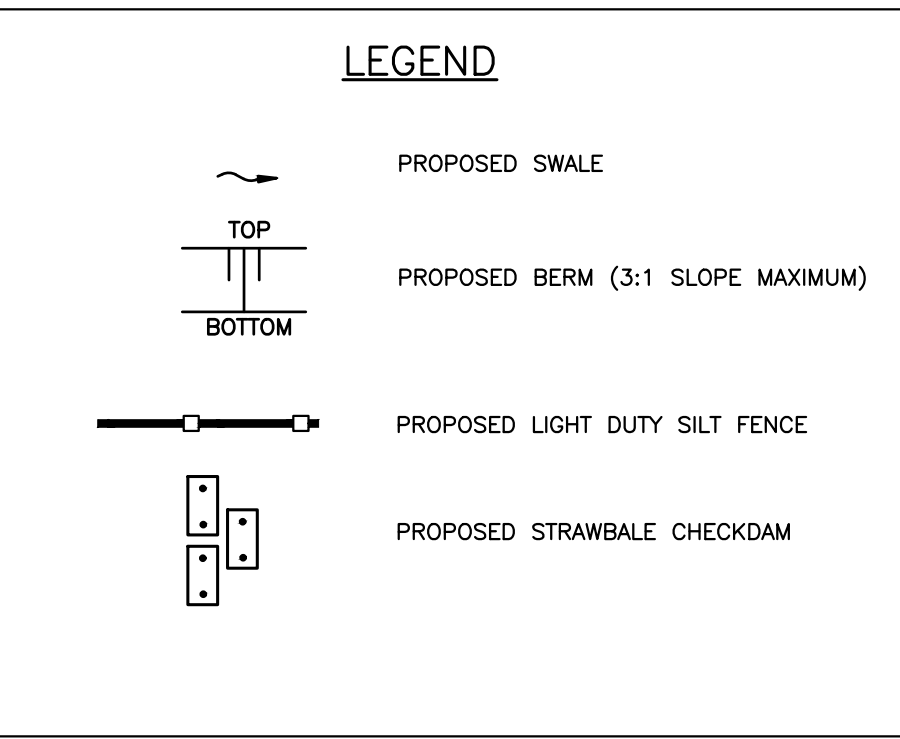

SEDIMENT CONTROL MEASURES

1. INSTALL SILT FENCE AROUND PERIMETER OF ENTIRE SITE INSTALL STRAW BALE CHECK DAMS AT ALL CBs IN GRASS AREAS.
2. PROTECT ALL EXPOSED SURFACES AND CONTROL ALL RUNOFF DURING CONSTRUCTION.
3. ALL EROSION CONTROL MEASURES ARE TO BE IN PLACE BEFORE STARTING CONSTRUCTION AND REMAIN IN PLACE UNTIL RESTORATION IS COMPLETE.
4. MAINTAIN EROSION CONTROL MEASURES DURING ALL PHASES OF CONSTRUCTION.
5. ALL COLLECTED SEDIMENT IS TO BE DISPOSED OF AT AN APPROVED LOCATION.
6. PROTECT ALL SITE CATCHBASINS, MANHOLES AND PIPE ENDS FROM SEDIMENT INTRUSION WITH GEOTEXTILE (TERRAFIX 270R).
7. PREVENT WIND BLOWN DUST.
8. STRAW BALES ARE TO BE USED AT ALL CB/CBMH AND IN LOCALIZED AREAS AS DIRECTED BY THE ENGINEER DURING CONSTRUCTION.
9. WHEN ALL RESTORATION IS COMPLETED REMOVE SEDIMENT CONTROL MEASURES AND RESTORE IMPACTED AREAS.
10. ALL SILT FENCING AND DETAILS ARE AT THE MINIMUM TO BE CONSTRUCTED IN ACCORDANCE WITH THE MINISTRY OF NATURAL RESOURCES GUIDELINES ON EROSION AND SEDIMENT CONTROL FOR URBAN CONSTRUCTION SITES.
11. ALL OF THE ABOVE NOTES AND ANY SEDIMENT AND EROSION CONTROL MEASURES ARE AT THE MINIMUM TO BE IN ACCORDANCE WITH THE MINISTRY OF NATURAL RESOURCES GUIDELINES ON EROSION AND SEDIMENT CONTROL FOR URBAN CONSTRUCTION SITES.

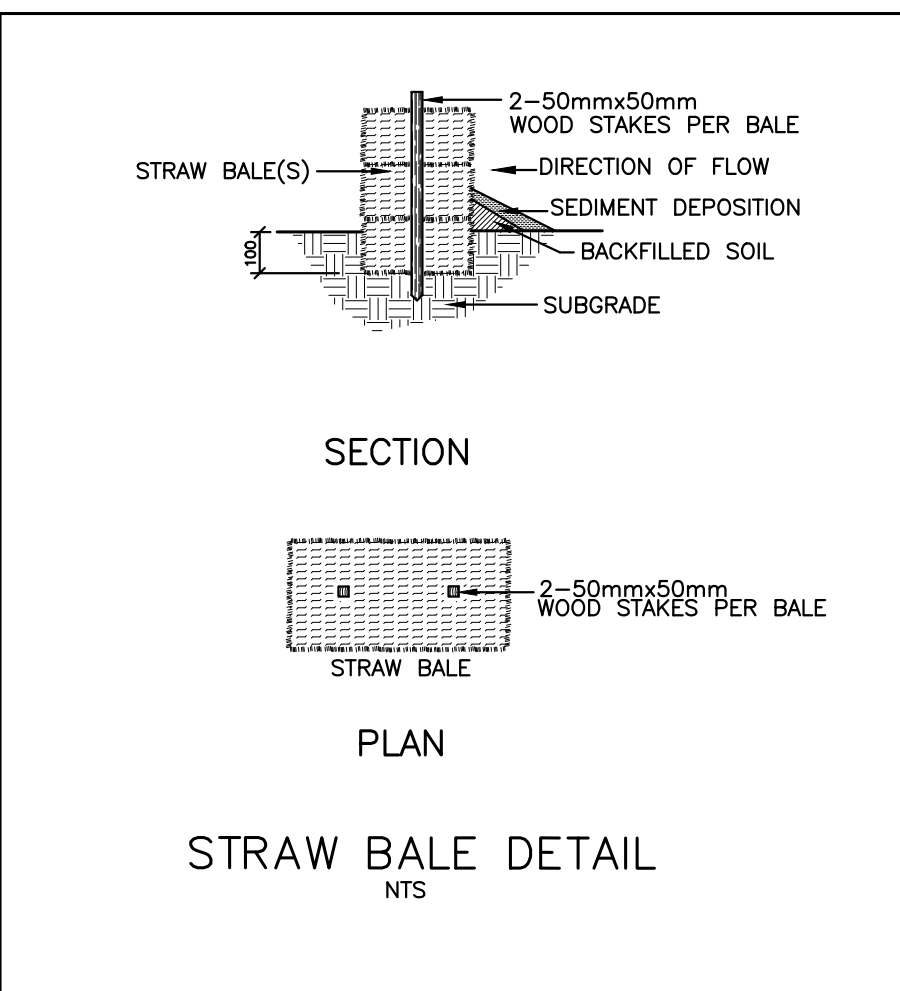

EXISTING SERVICES	DRAWING #, SOURCE	CONSTRUCTION DATE	CONSTRUCTED SERVICES	COMPLETION	DETAILS	No.	REVISIONS	DATE	CONSULTANT
					DESIGN	KAM			
					DRAWN BY	IRA			
					CHECKED	KAM			
					APPROVED	KAM			
					DATE	JULY/20			

CONSULTANT OR DIVISION

**MTE**
Engineers, Scientists, Surveyors

ENGINEER'S STAMP

SCALE

SCALE - 1 : 500
5 0 10m

TITLE

LOT 6, CONCESSION 1
MUNICIPALITY OF MIDDLESEX CENTRE

PRELIMINARY EROSION
CONTROL PLAN

PROJECT No.
45013-200

SHEET No.
4

PLAN FILE No.