


LOT GRADING PLAN OF
PART OF
LOT 10, CONCESSION 2
(GEOGRAPHIC TOWNSHIP OF DELAWARE)
NOW THE
MUNICIPALITY OF
MIDDLESEX CENTRE
COUNTY OF MIDDLESEX

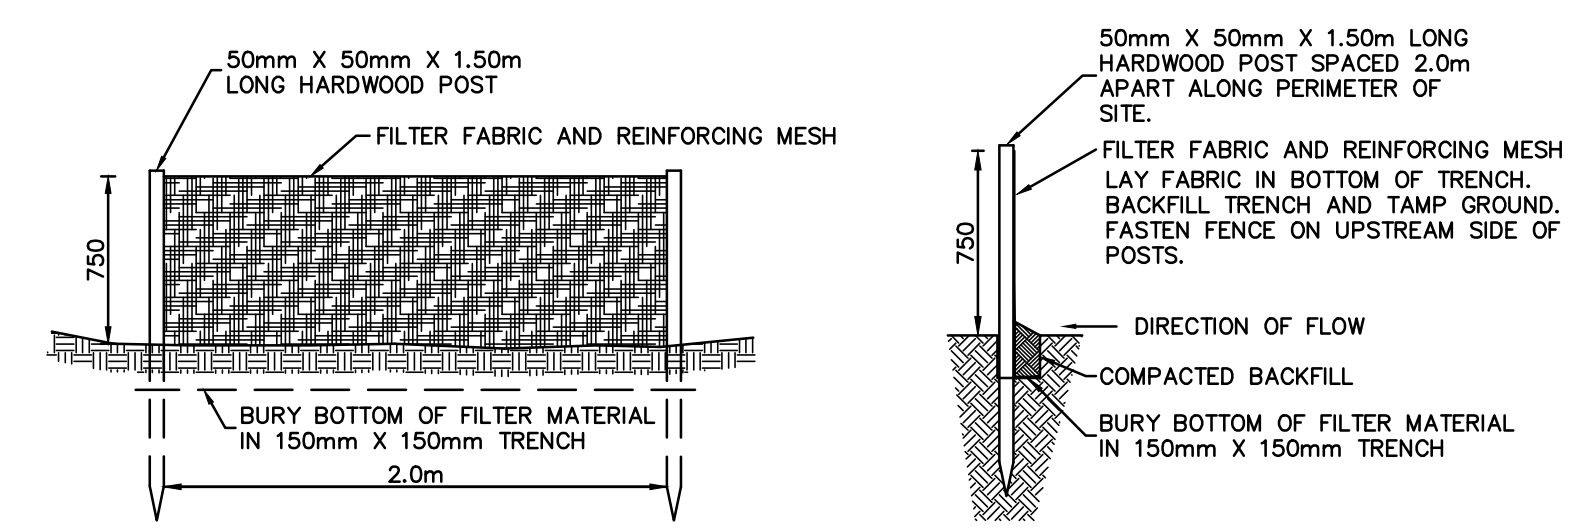


HEAVY DUTY SILT FENCE DETAIL
NOT TO SCALE

SITE BENCHMARK:

T.B.M. 01
NAIL IN POST
Elevation=232.900m

LEGEND

- T/W 00.00 PROPOSED TOP OF FOUNDATION WALL ELEVATION
- U/F 00.00 PROPOSED UNDERSIDE OF FOOTING ELEVATION
- (00.00) PROPOSED FINISHED GROUND ELEVATION
- x (00.00) MATCH EXISTING ELEVATION
- F.F.E. 00.00 PROPOSED FINISHED FLOOR ELEVATION
- 30m OFFSET FROM TOP OF SLOPE
- - - - - APPROXIMATE LIMIT OF GRADING
- . - . - HEAVY DUTY SILT FENCE

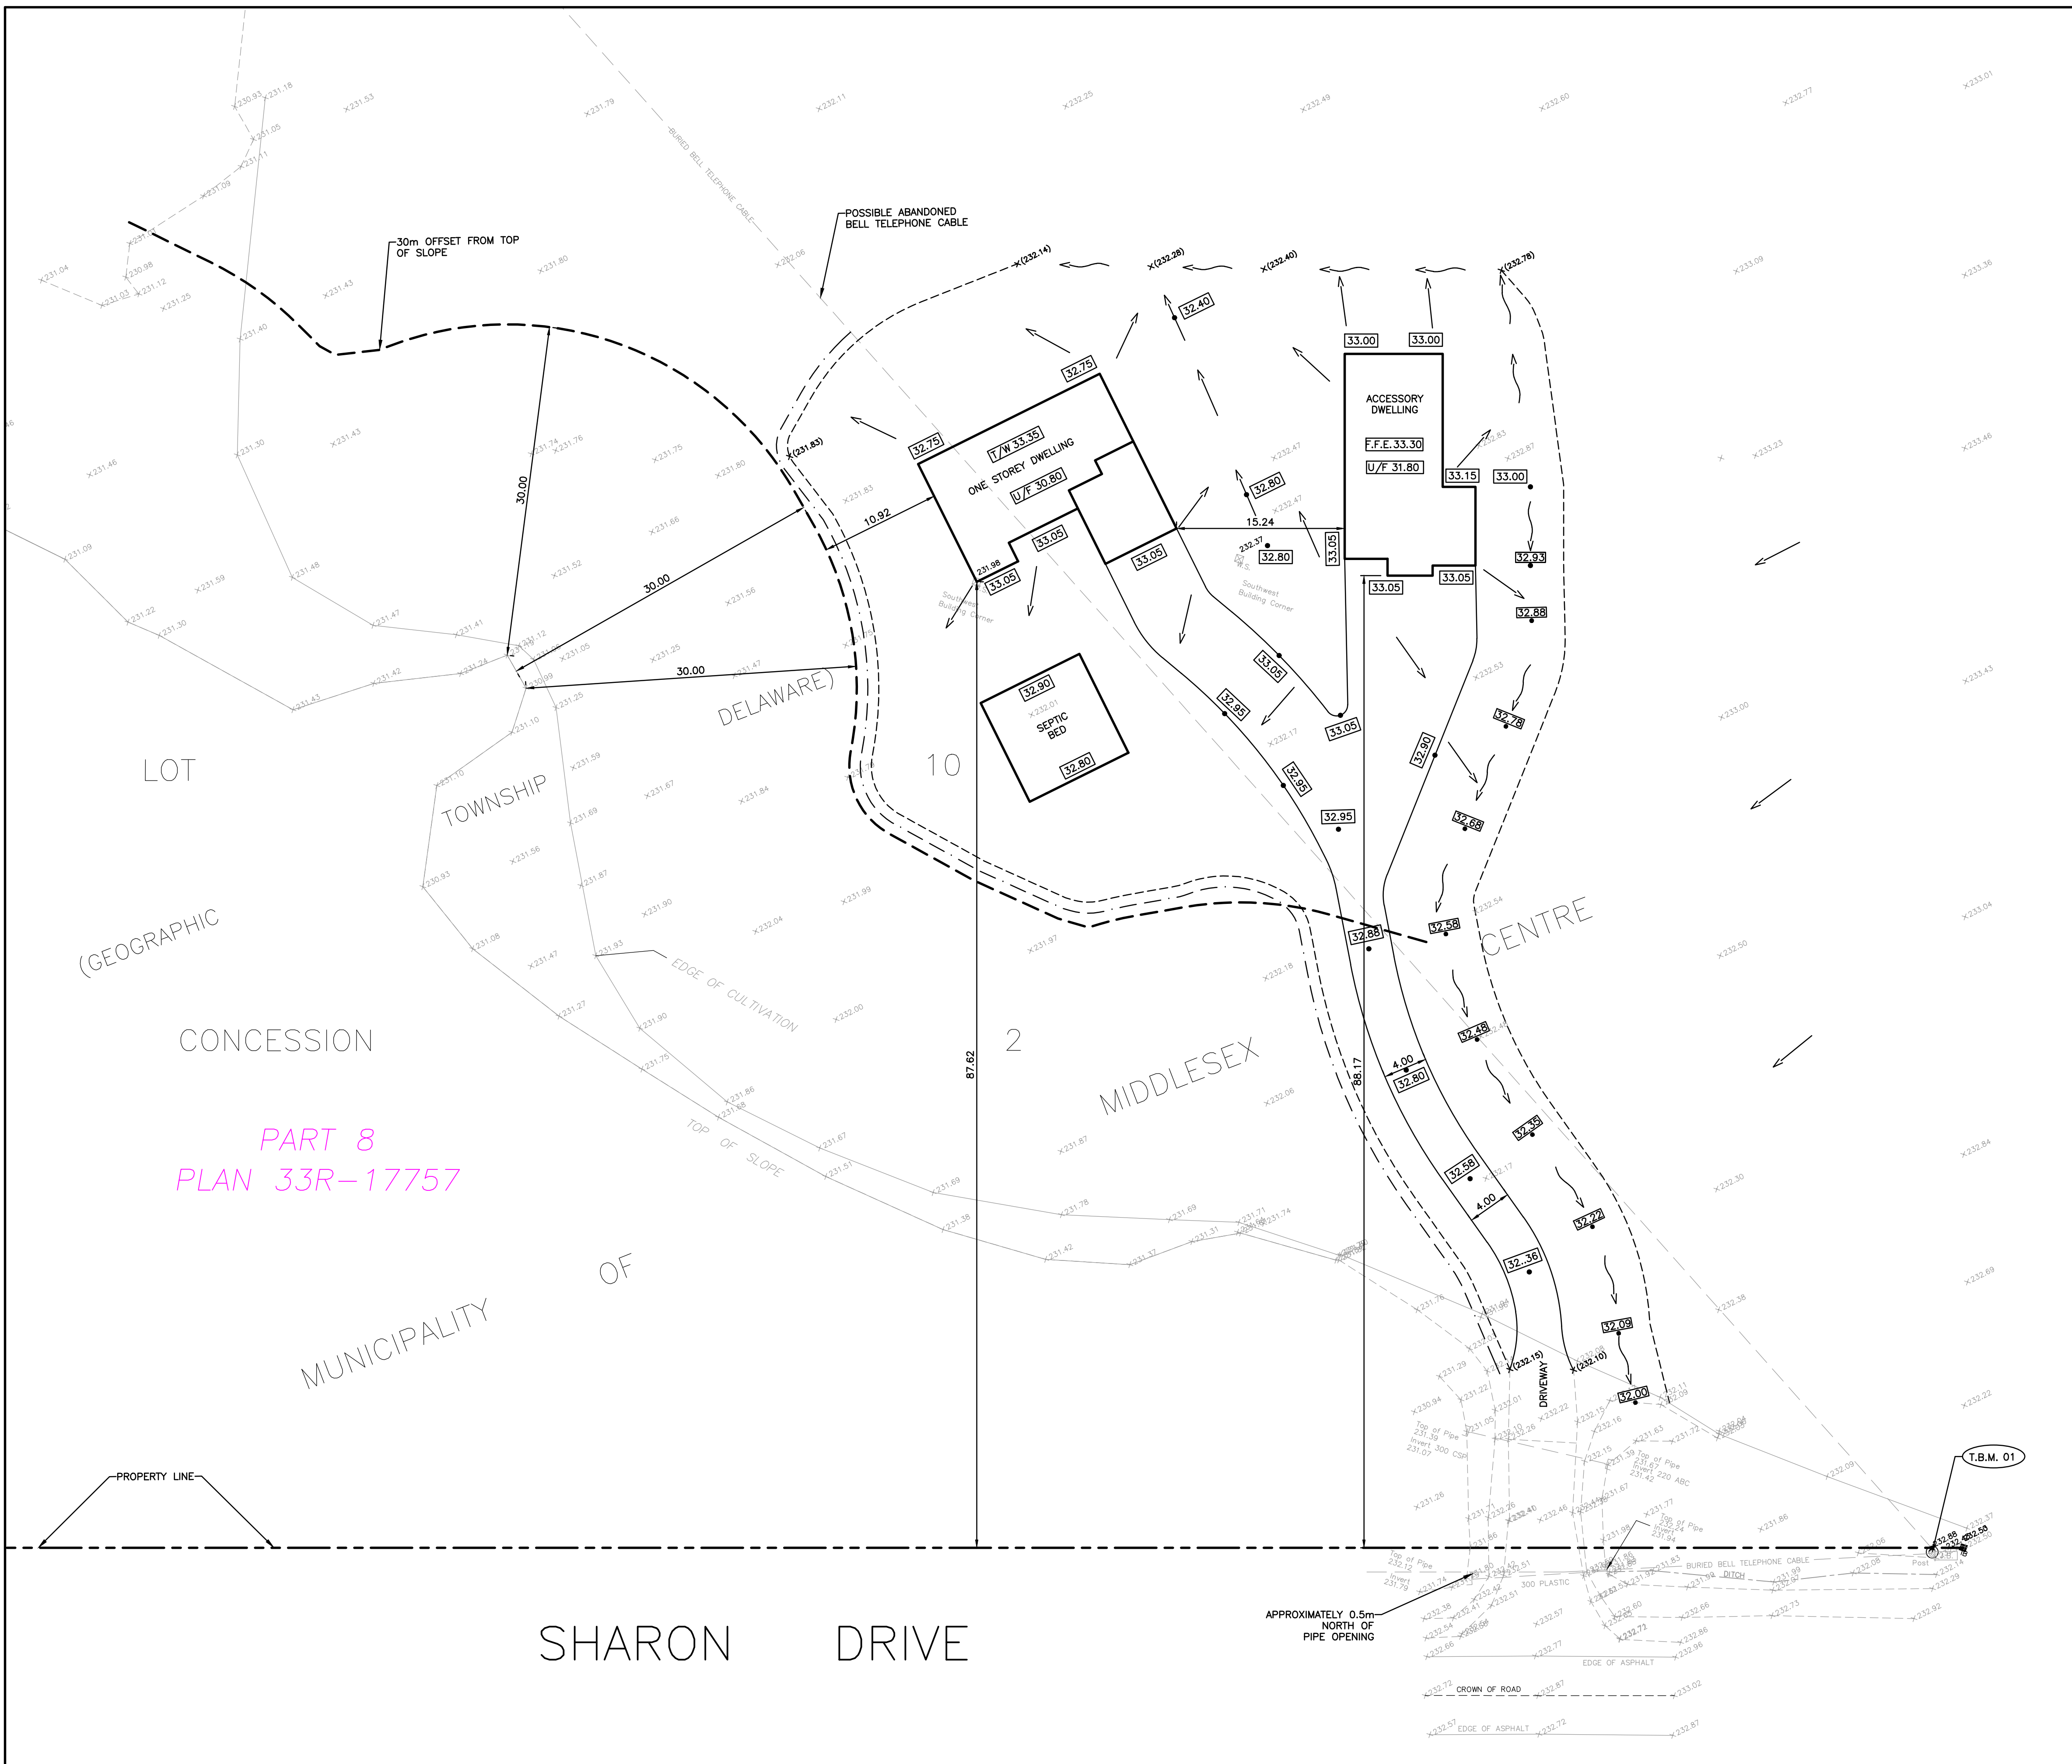

	AS CONSTRUCTED SERVICES	COMPLETION	DESIGN	DTW	No.	REVISIONS	DATE	BY	CONSULTANT OR DIVISION	ENGINEER'S STAMP	EVERLEIGH HOMES	SCALE SCALE - 1 : 300 3 0 6m	TITLE MAYO RESIDENCE LOT GRADING PLAN	PROJECT No. 1465-1 SHEET No. 01 PLAN FILE No.
			DRAWN	KHA, MAMG										
			CHECKED											
			APPROVED											
			DATE	MAY 2021										

AGM
ARCHIBALD, GRAY & McKAY
ENGINEERING LTD.
5514 WHITE OAK ROAD, LONDON, ON, N6E 2Z9
PHONE: 519-685-5300 FAX: 519-685-5303
EMAIL: info@agm.on.ca WEB: www.agm.on.ca