

GENERAL NOTES:


- CONTRACTOR SHALL CHECK ALL DIMENSIONS ON THE WORK AND REPORT ANY DISCREPANCY TO THE DESIGNER BEFORE PROCEEDING.

I HAVE REVIEWED AND TAKE RESPONSIBILITY FOR THE DESIGN ACTIVITIES IN ACCORDANCE WITH THE 2012 BUILDING CODE. B.C.L.N.: COMPENDIUM, DIV. C-9.2.5.1
NAME: GRANT MEAGHER
SIGN: 36185

EVERLEIGH HOMES

REV.# DATE DESCRIPTION:

1	05/17/21	CONSTRUCTION PLANS
---	----------	--------------------

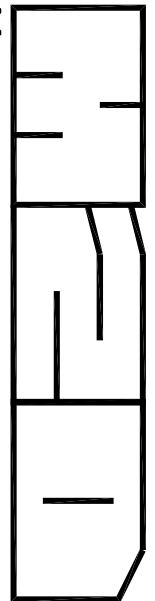

MEAGHER'S DRAFTING AND DESIGN SERVICES
81 CAVENHILL CRESCENT
KOMOKA, ONTARIO N0L 1N0
EMAIL: grant@2dservices@gmail.com
PHONE: 519 872 5758

MAYO RESIDENCE

CARRIAGE ROAD
KOMOKA, ONTARIO
ACCESSORY STRUCTURE
1115 SQ.FT.

FLOOR PLANS

CONSTRUCTION PLANS

DRAWN BY: G. MEAGHER
BCIN: 36185

DATE: MAY 17, 2021
SHEET NO. 2 OF 3

B2

29'-2"
5 1/2" 5 1/2" 6'-4 1/2" 12'-9 1/2" 8'-2" 5 1/2" 5 1/2"

29'-2"

5 1/2"

5 1/2"

GENERAL NOTES:

- CONTRACTOR SHALL CHECK ALL DIMENSIONS ON THE WORK AND REPORT ANY DISCREPANCY TO THE DESIGNER BEFORE PROCEEDING.

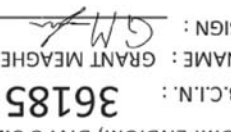I HAVE REVIEWED AND TAKE RESPONSIBILITY FOR THE DESIGN ACTIVITIES IN ACCORDANCE WITH THE 2012 BUILDING CODE COMPENDIUM, DIV. C-9.2.5.1
NAME : GRANT MEGNIER
B.C.L.N. : 36185
SIGN : 

EVERLEIGH HOMES

REV.#	DATE	DESCRIPTION
1	05/17/21	CONSTRUCTION PLANS

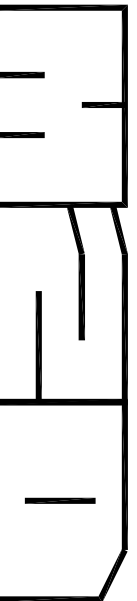


MEGNIER'S DRAFTING AND DESIGN SERVICES
KOMOKA, ONTARIO
81 CAVENHILL CRESCENT
N0L 1N0
EMAIL : grant.megnier@gnmail.com
PHONE: 519 872 5728

MAYO RESIDENCE


CARRIAGE ROAD
KOMOKA, ONTARIO
NEW 1 STOREY S.F.D.
1837 SQ.FT.

FLOOR PLANS	
CONSTRUCTION PLANS	
DRAWN BY: G. MEGNIER	SCALE: SEE DWG
BCN: 36185	
DATE: MAY 17, 2021	B3
SHEET NO. 3 OF 3	

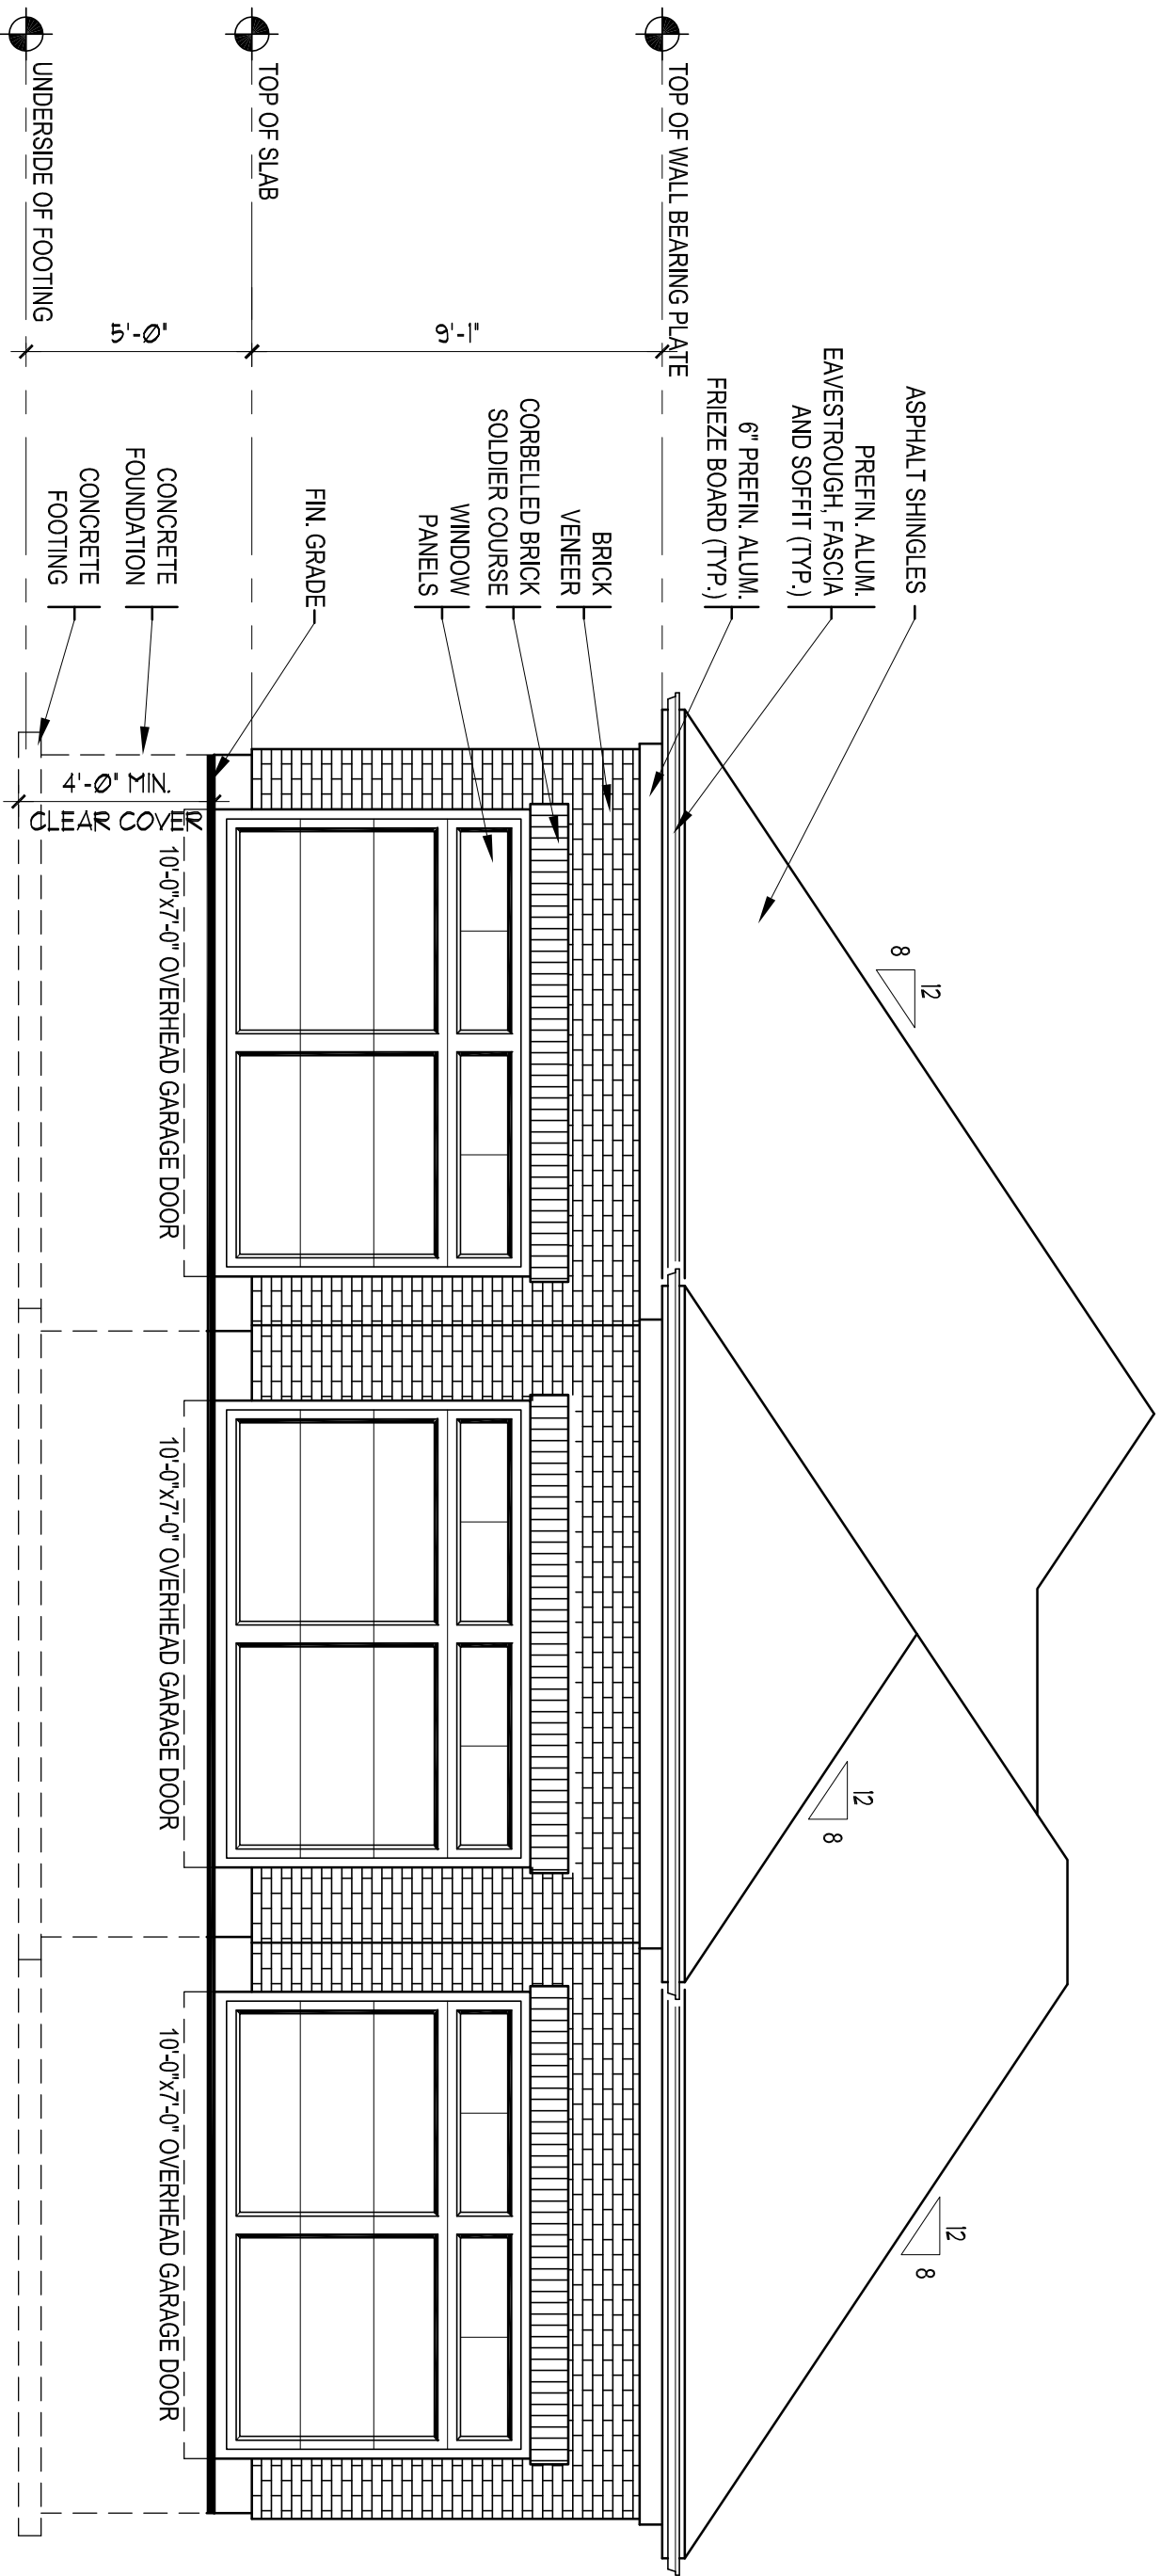


FRONT ELEVATION

Scale 1/4"=1'-0"

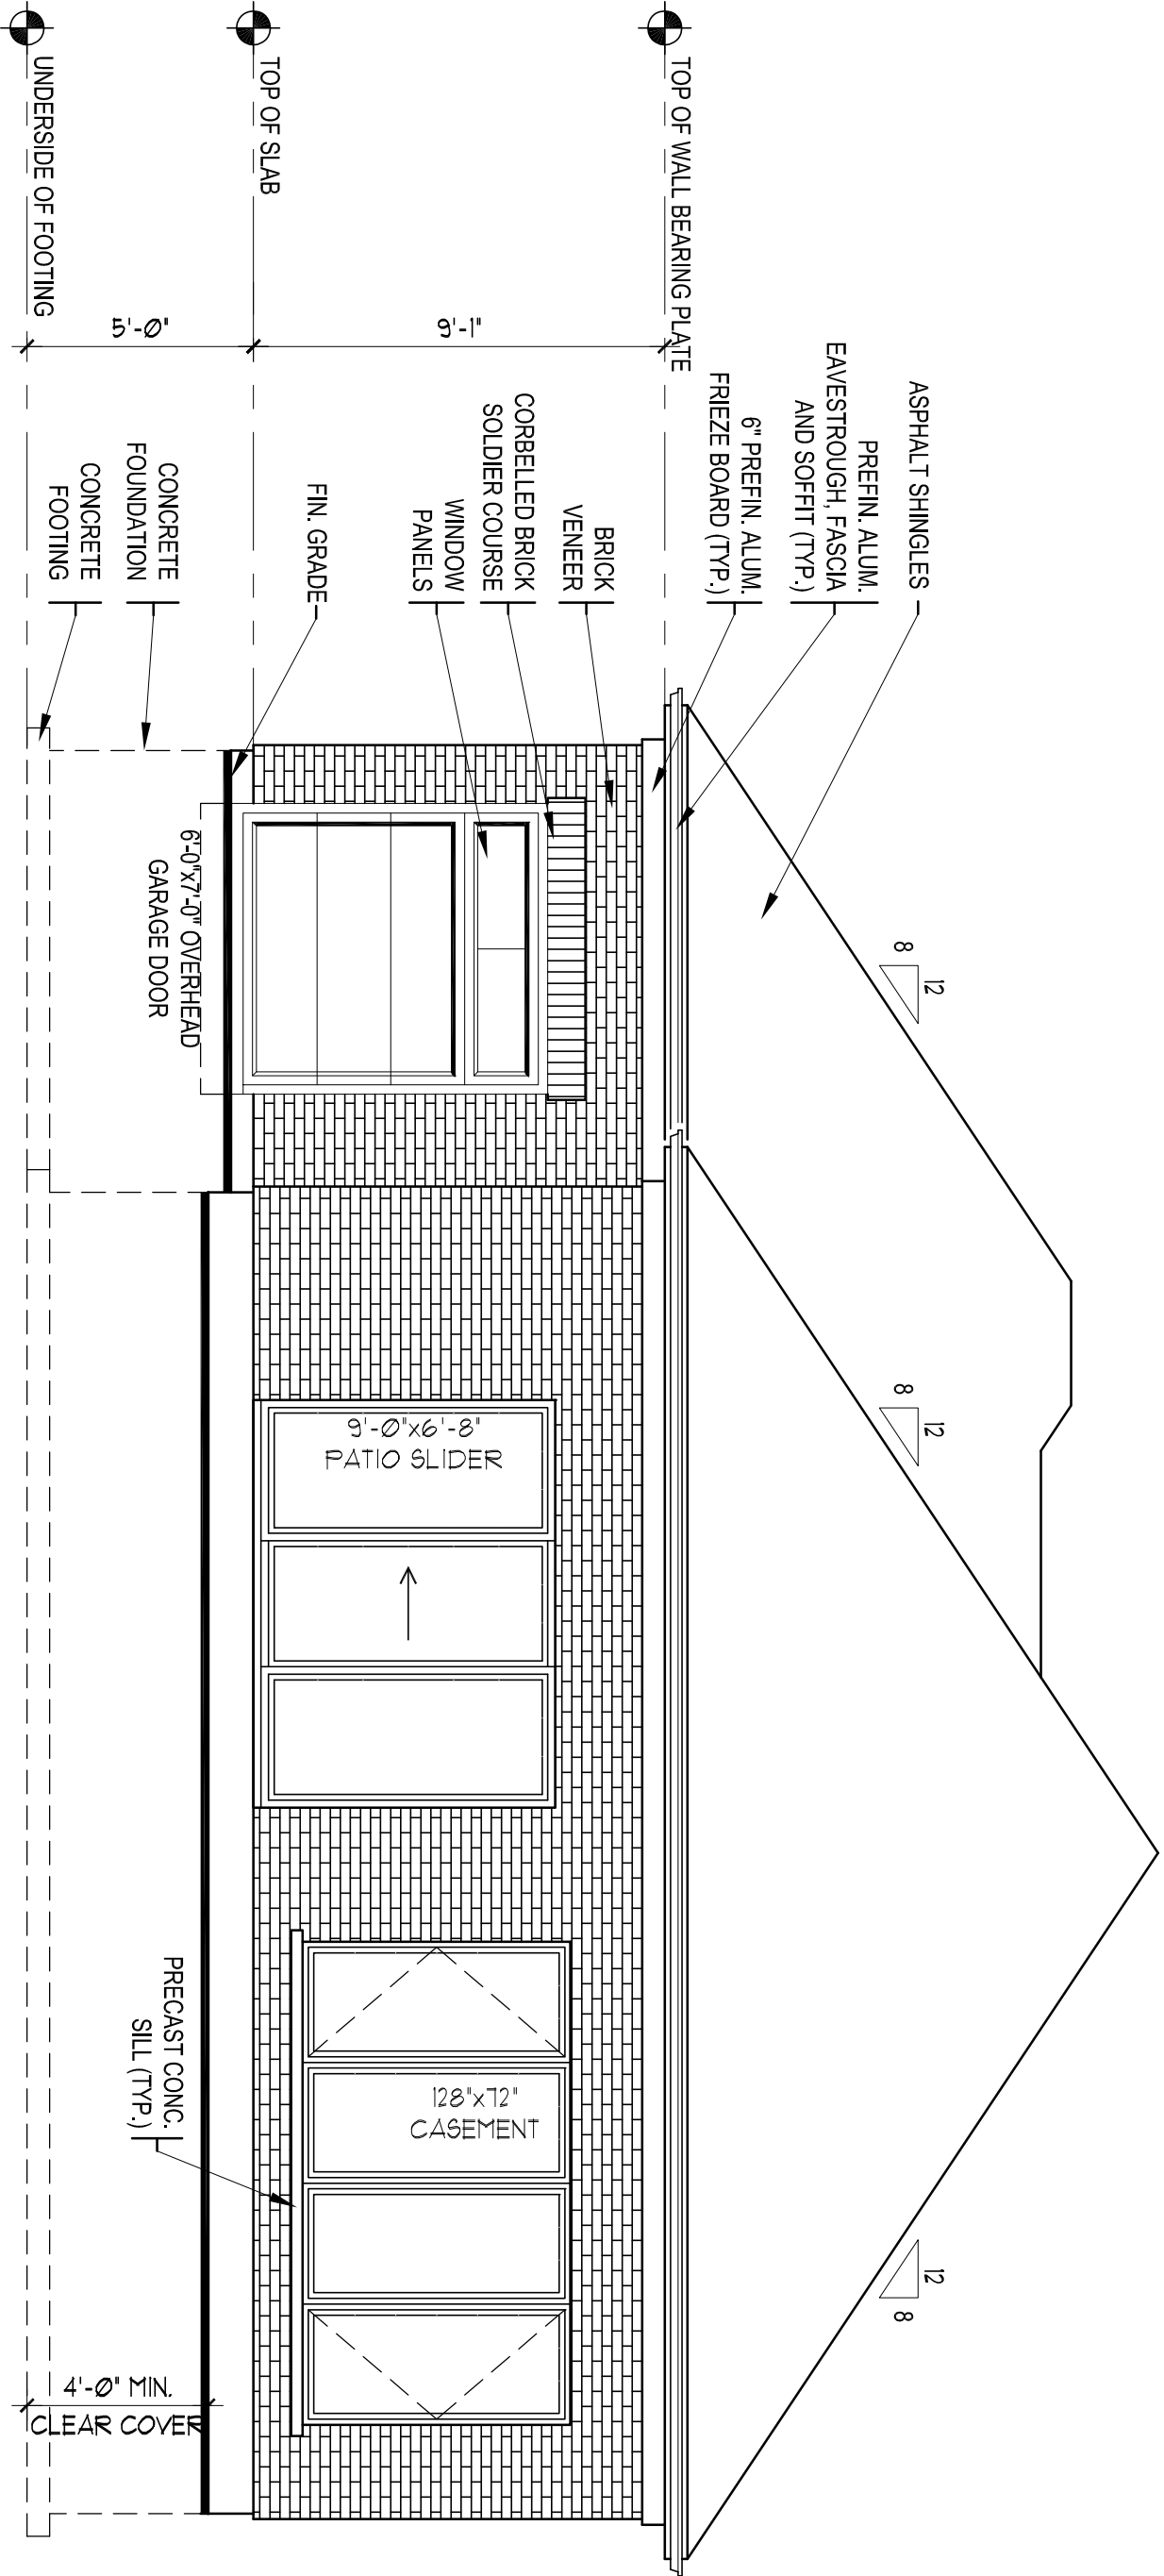


REAR ELEVATION

Scale 1/4"=1'-0"

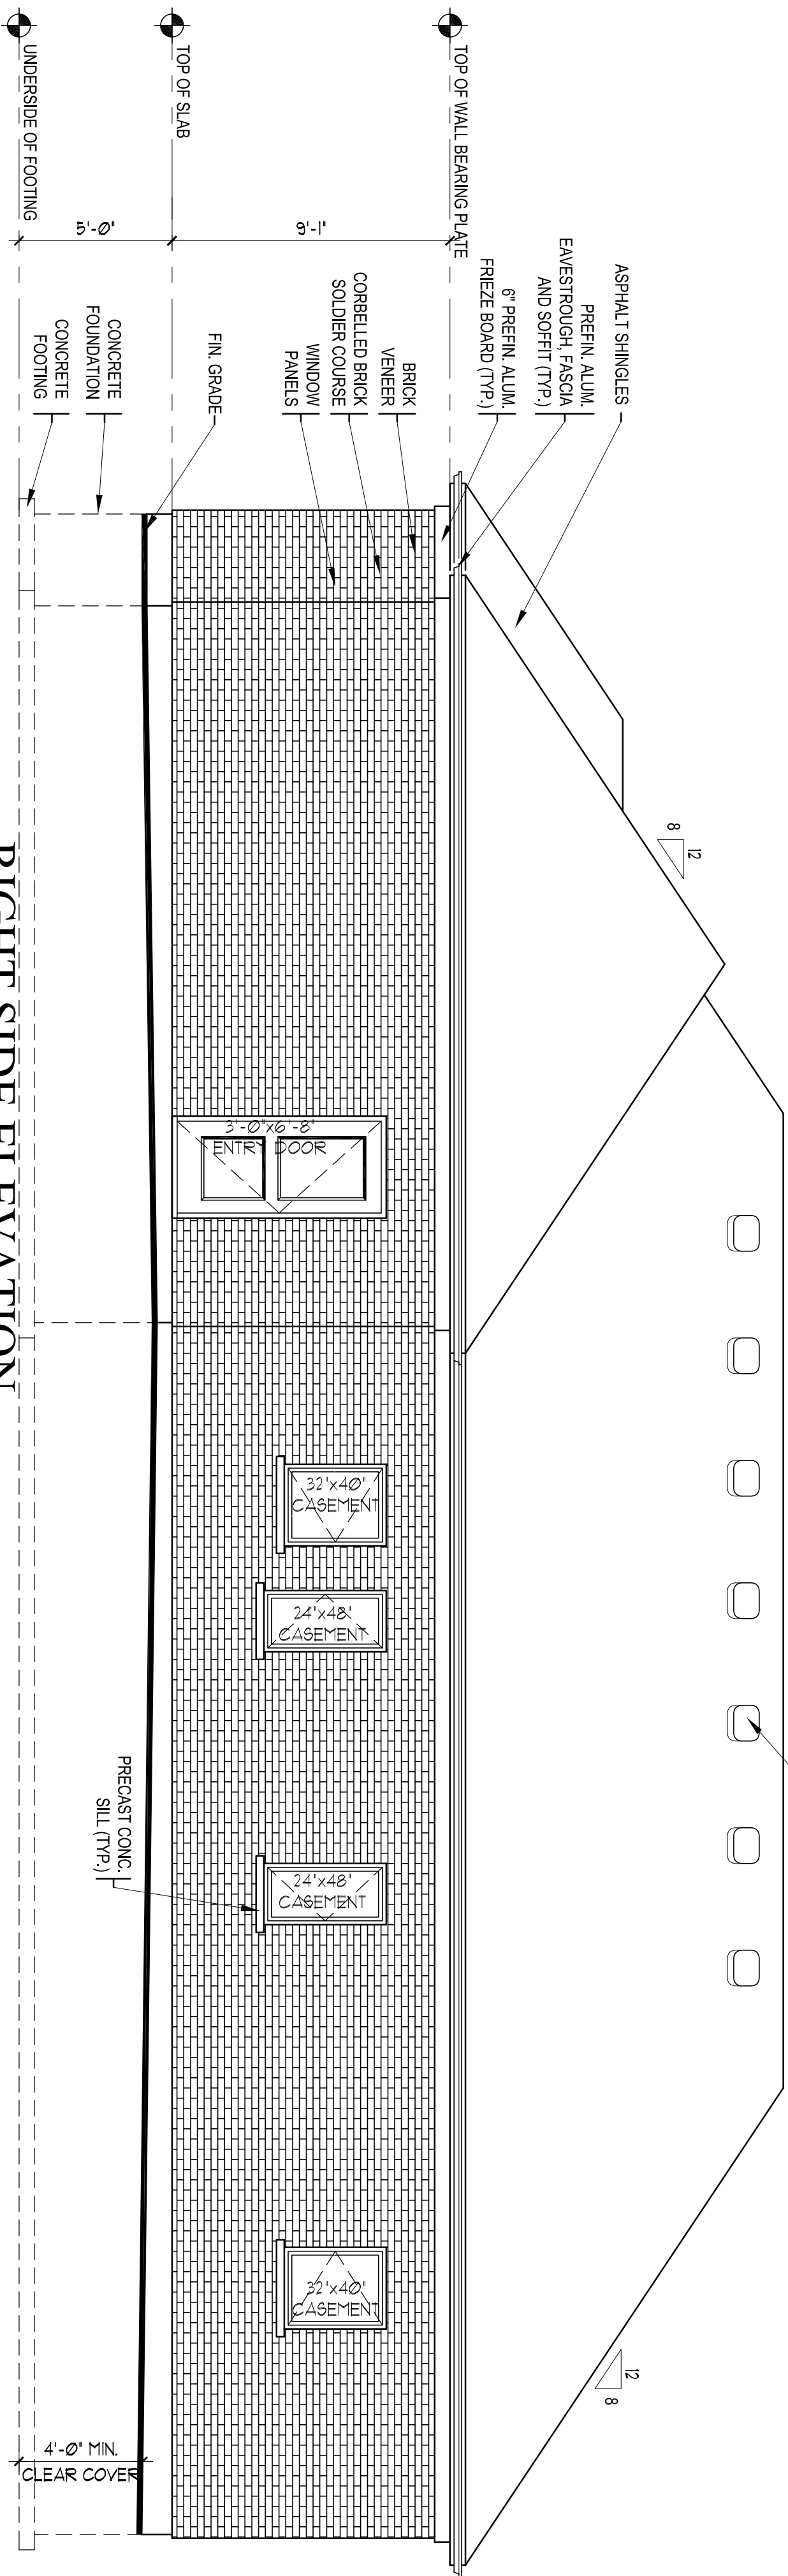

RIGHT SIDE ELEVATION

Scale 1/4"=1'-0"

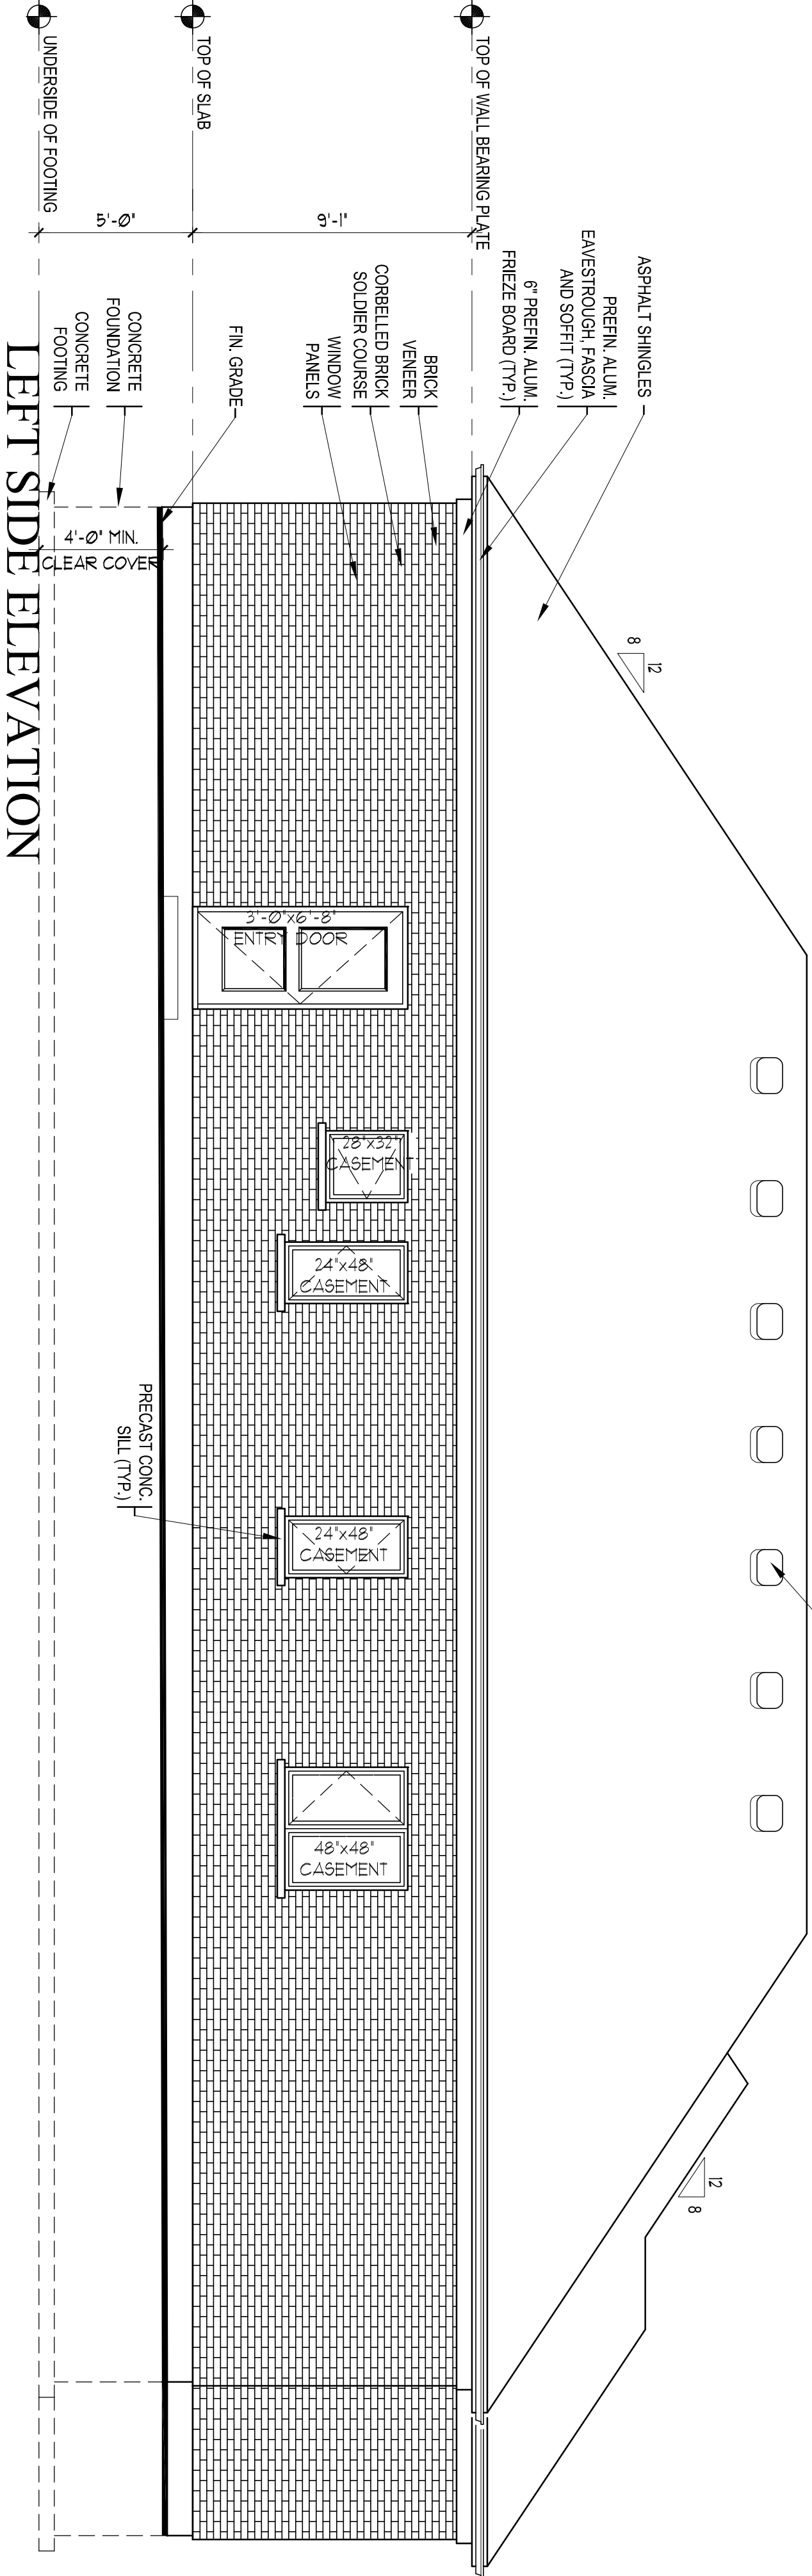

LEFT SIDE ELEVATION

Scale 1/4"=1'-0"