


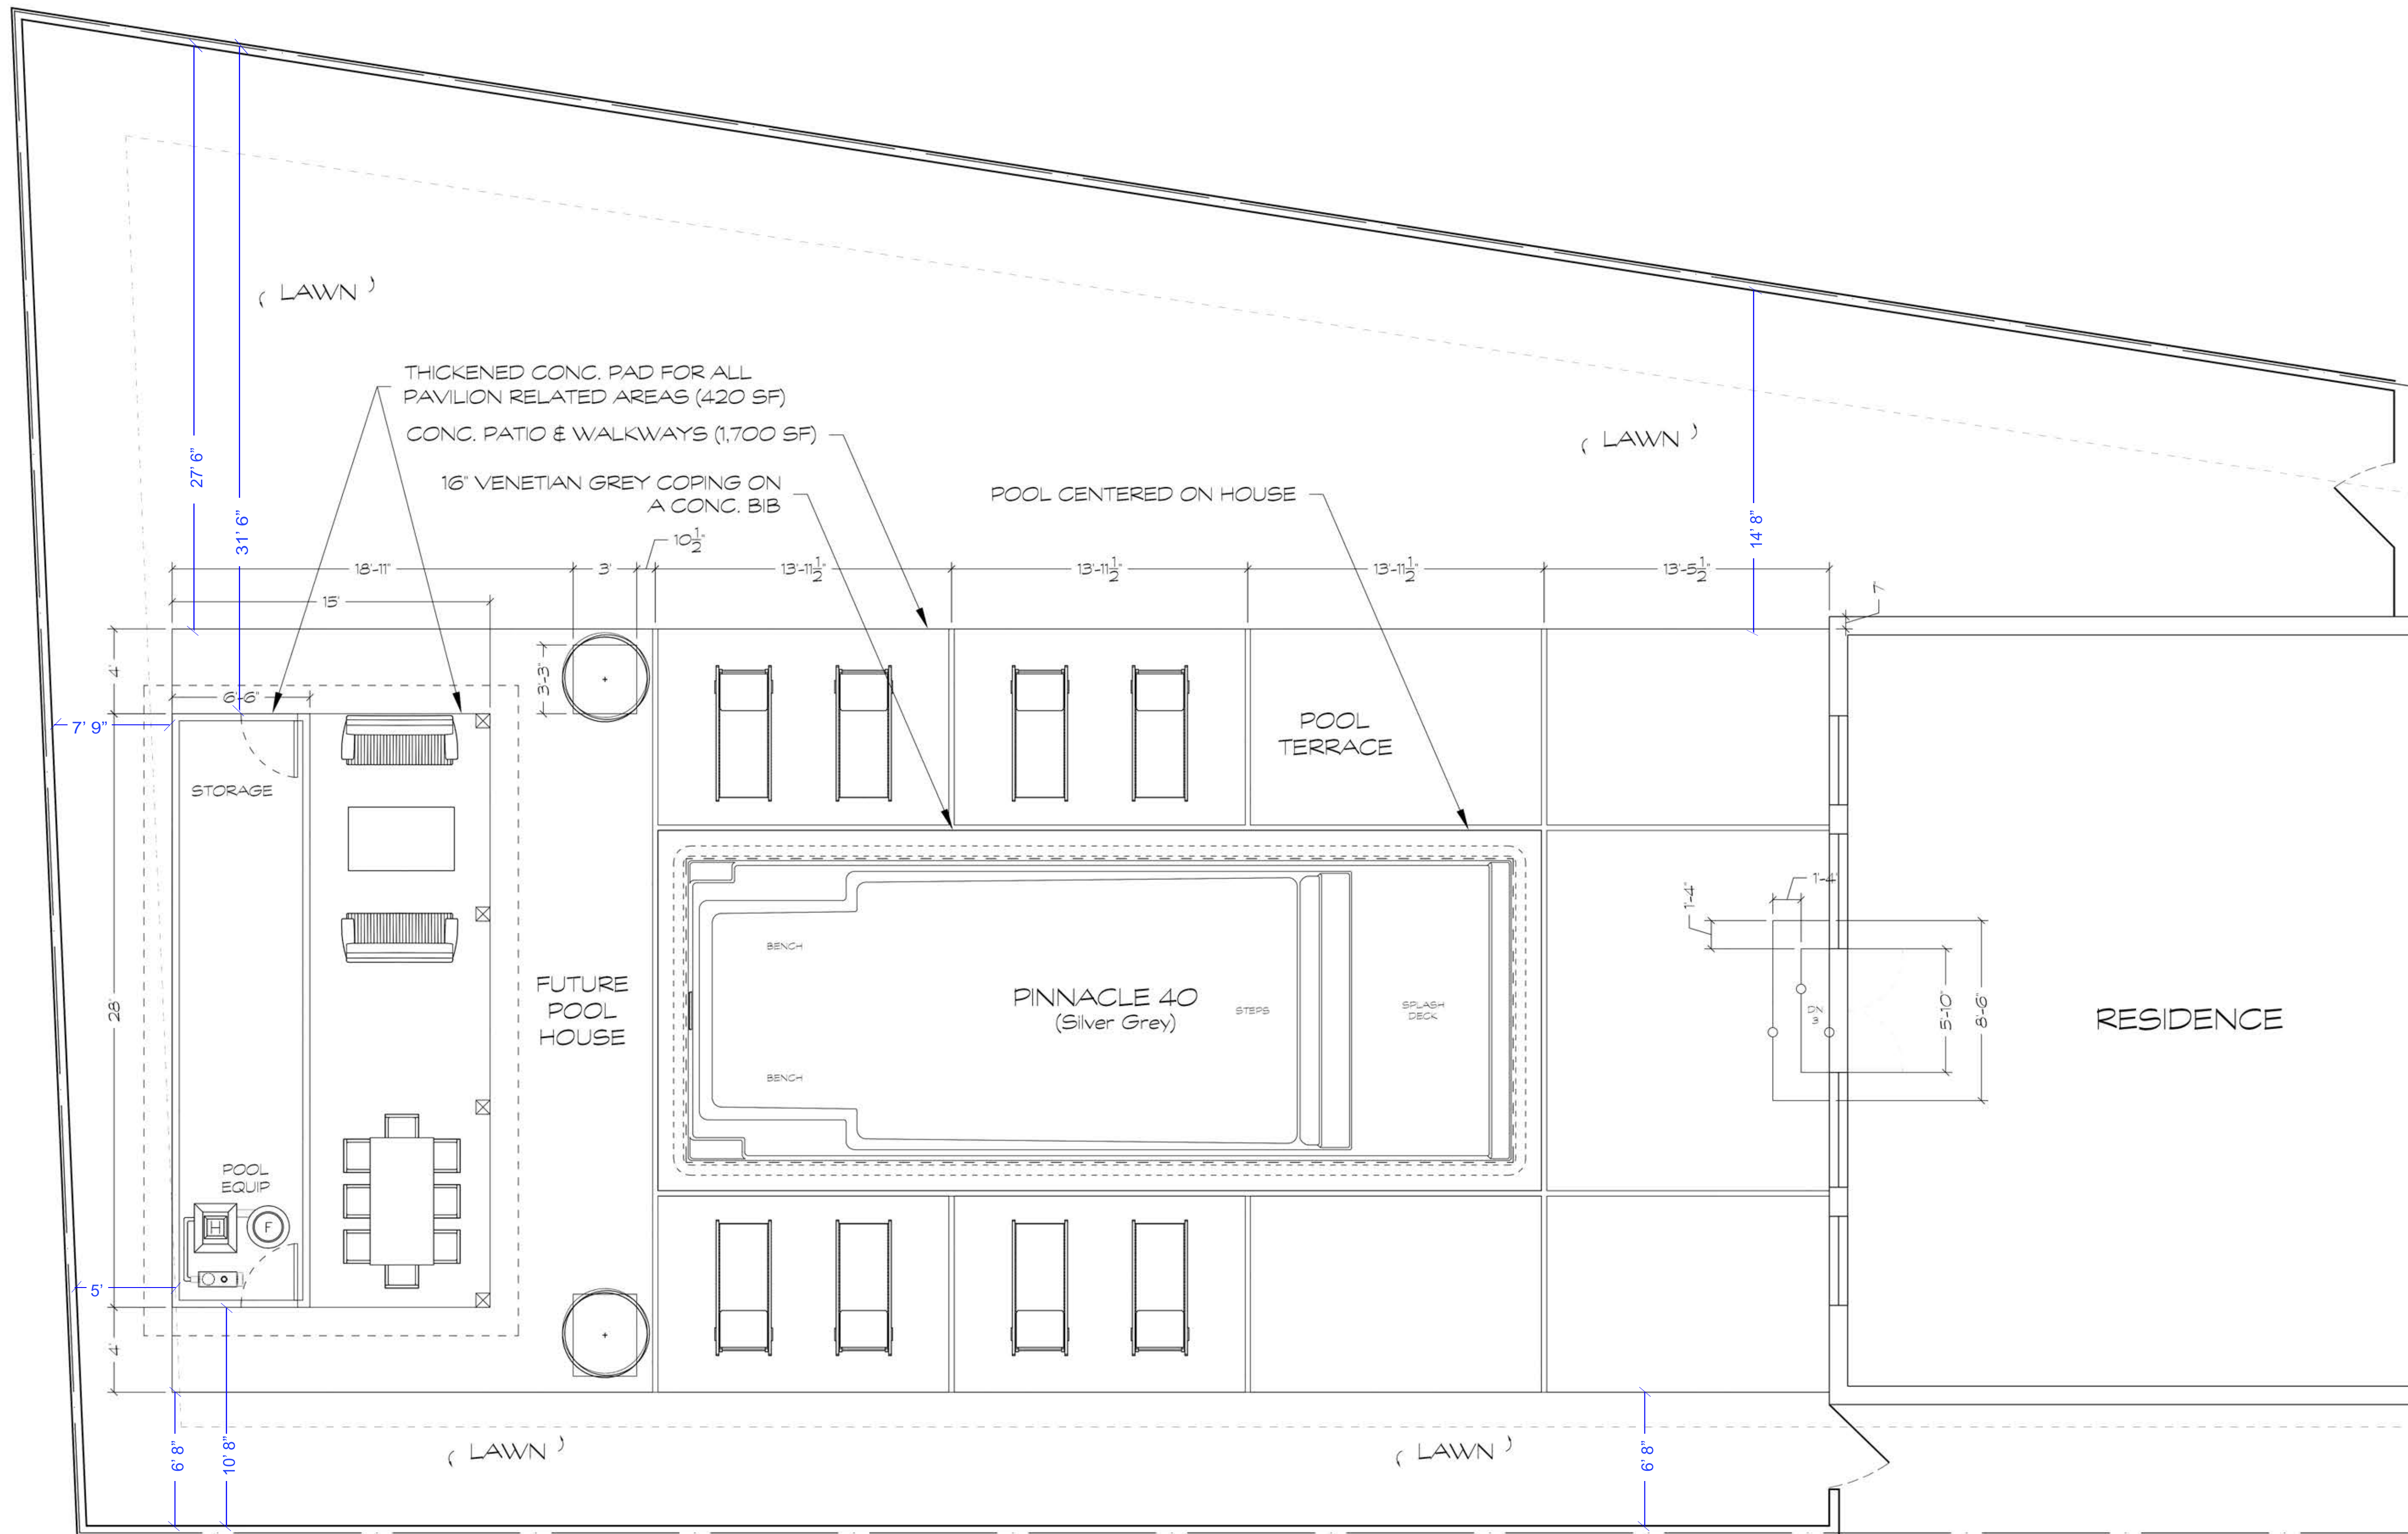

- NOTES:
1. THE CONTRACTOR IS RESPONSIBLE FOR THE LOCATION OF ALL UNDERGROUND UTILITIES.
 2. ALL DISCREPANCIES ARE TO BE REPORTED TO THE LANDSCAPE DESIGNER IMMEDIATELY AND BEFORE PROCEEDING WITH ANY OR BIGGER DRAINAGE PLANS TO BE USED IN CONJUNCTION WITH THE GENERAL NOTES INCLUDED IN THE BIDDERS PACKAGE IF APPLICABLE.
 3. THE BASE INFORMATION WAS OBTAINED FROM A LEGAL SURVEY OR LOT PLAN CONDUCTED BY A.S.M. AND WILL BE USED IN CONJUNCTION WITH THIS PLAN DURING CONSTRUCTION.
 4. DRAWINGS AS AN INSTRUMENT OF SERVICE ARE THE EXCLUSIVE PROPERTY OF COUNTRYSIDE LANDSCAPE AND PROTECTED BY COPYRIGHT. UNAUTHORIZED USE NOT PERMITTED.

4	April 19/21	Issued for review
3	Feb 4/21	Issued for construction
2	Nov 23/20	Issued for construction
1	Aug 20/20	Issued for review
No.	Date	Revision note

COUNTRYSIDE
LANDSCAPE & POOLS

JOHN: (519) 619-9593
VINCE: (519) 403-5699
e-mail: vince@countysidelandscape.ca

ISSUED FOR
PRICING ONLY
NOT FOR
CONSTRUCTION

Denis & Sabina
Basic Residence

69 Locky Lane
Kilworth, Ontario

Master Plan

DRW: VL / EK
DATE: July 24, 2020
ID: 2020-19
SCALE: 1/4"=1'-0"

L1

