

**FIRST FLOOR PLAN - PROPOSED**  
SCALE: 1/4" = 1' 0"

BLUELINE (2012) INC. HAS PREPARED THESE DRAWINGS TO COMPLY WITH BUILDING CODE ONTARIO REG. 332/12 FOR COMPLIANCE TO AMENDMENT O. REG. 139/17 THE CONTRACTOR SHALL SUBMIT ANY PROPOSED CHANGES TO THE DRAWINGS TO BLUELINE (2012) INC. FOR REVIEW TO ENSURE COMPLIANCE WITH OBC. IF SUCH CHANGES MEET THE APPROVAL OF THE BUILDING OWNER (CLIENT) AND MEET OR EXCEED THE REQUIREMENTS OF THE OBC AND BLUELINE (2012) INC. SUCH CHANGES SHALL BE SUBMITTED TO THE MUNICIPALITY OR GOVERNING BODY FOR APPROVAL PRIOR TO CONSTRUCTION. BLUELINE (2012) INC. DOES NOT TAKE RESPONSIBILITY OR COVER LIABILITY FOR DESIGN NOT IN CONFORMANCE WITH SIGNED DESIGN DRAWINGS.



**BlueLine**  
Design | Custom Home | Office | Renovation



BCIN: 41404 BLUELINE (2012) INC. (519) 434-7290  
http://www.bluelinedesign.ca

**PROPOSED POOLHOUSE CABANA & DRIVE SHED**  
9890 IVAN DRIVE MIDDLESEX CENTRE ON.

SCALE: NOTED	APPROVED BY: BCIN: 25222	DRAWN BY: SAC
DATE: 2023-09-05		REVISED:

**KOTELES RESIDENCE**

FIRST FLOOR PLAN PROPOSED	DRAWING NUMBER: BL506-03 WD
---------------------------	-----------------------------

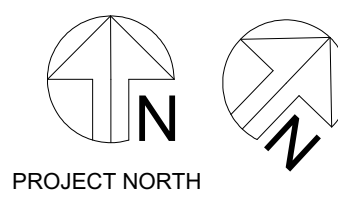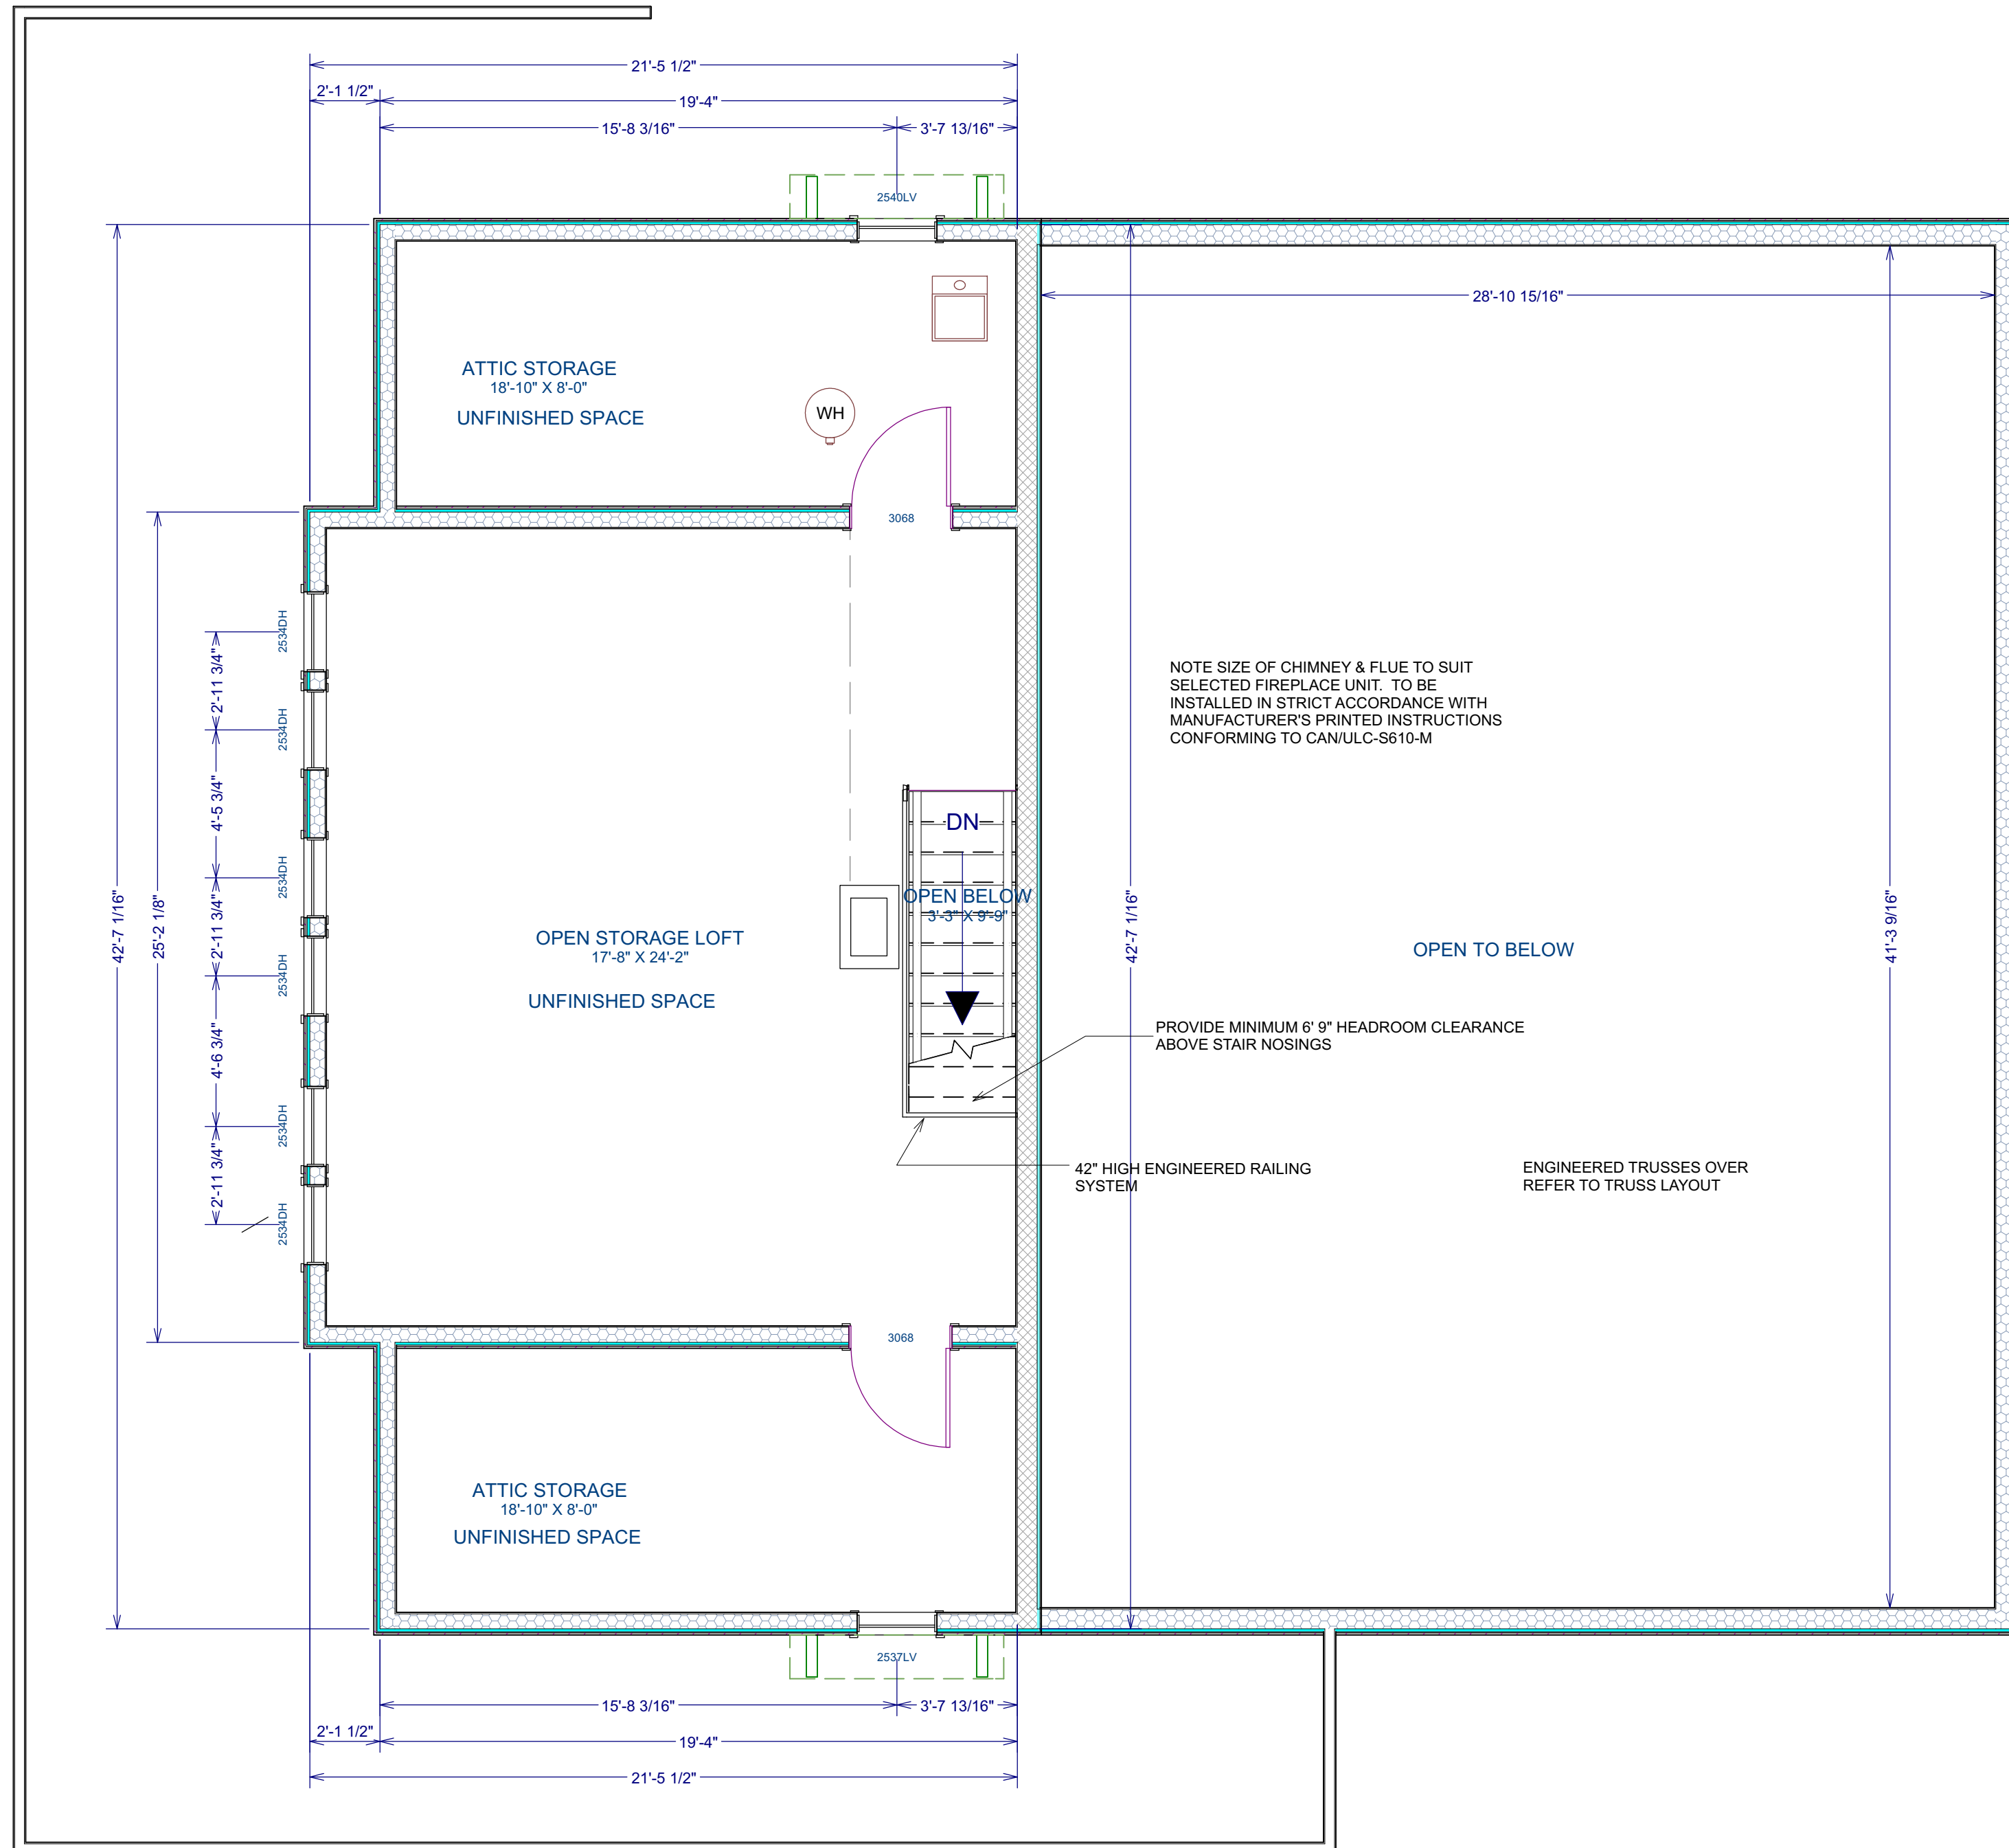

**SECOND FLOOR PLAN - PROPOSED**

SCALE: 1/4" = 1' 0"



BCIN: 41404 BLUELINE (2012) INC. (519) 434-7290  
<http://www.bluelinedesign.ca>

PROPOSED POOLHOUSE CABANA & DRIVE SHED  
 9890 IVAN DRIVE MIDDLESEX CENTRE ON.

SCALE: NOTED	APPROVED BY: BCIN: 25222	DRAWN BY: SAC
DATE: 2023-09-05		REVISED:


KOTELES RESIDENCE

SECOND FLOOR PLAN PROPOSED	DRAWING NUMBER: BL506-04 WD
----------------------------	-----------------------------




**SOUTH ELEVATION - PROPOSED**

SCALE: 1/4" = 1' 0"

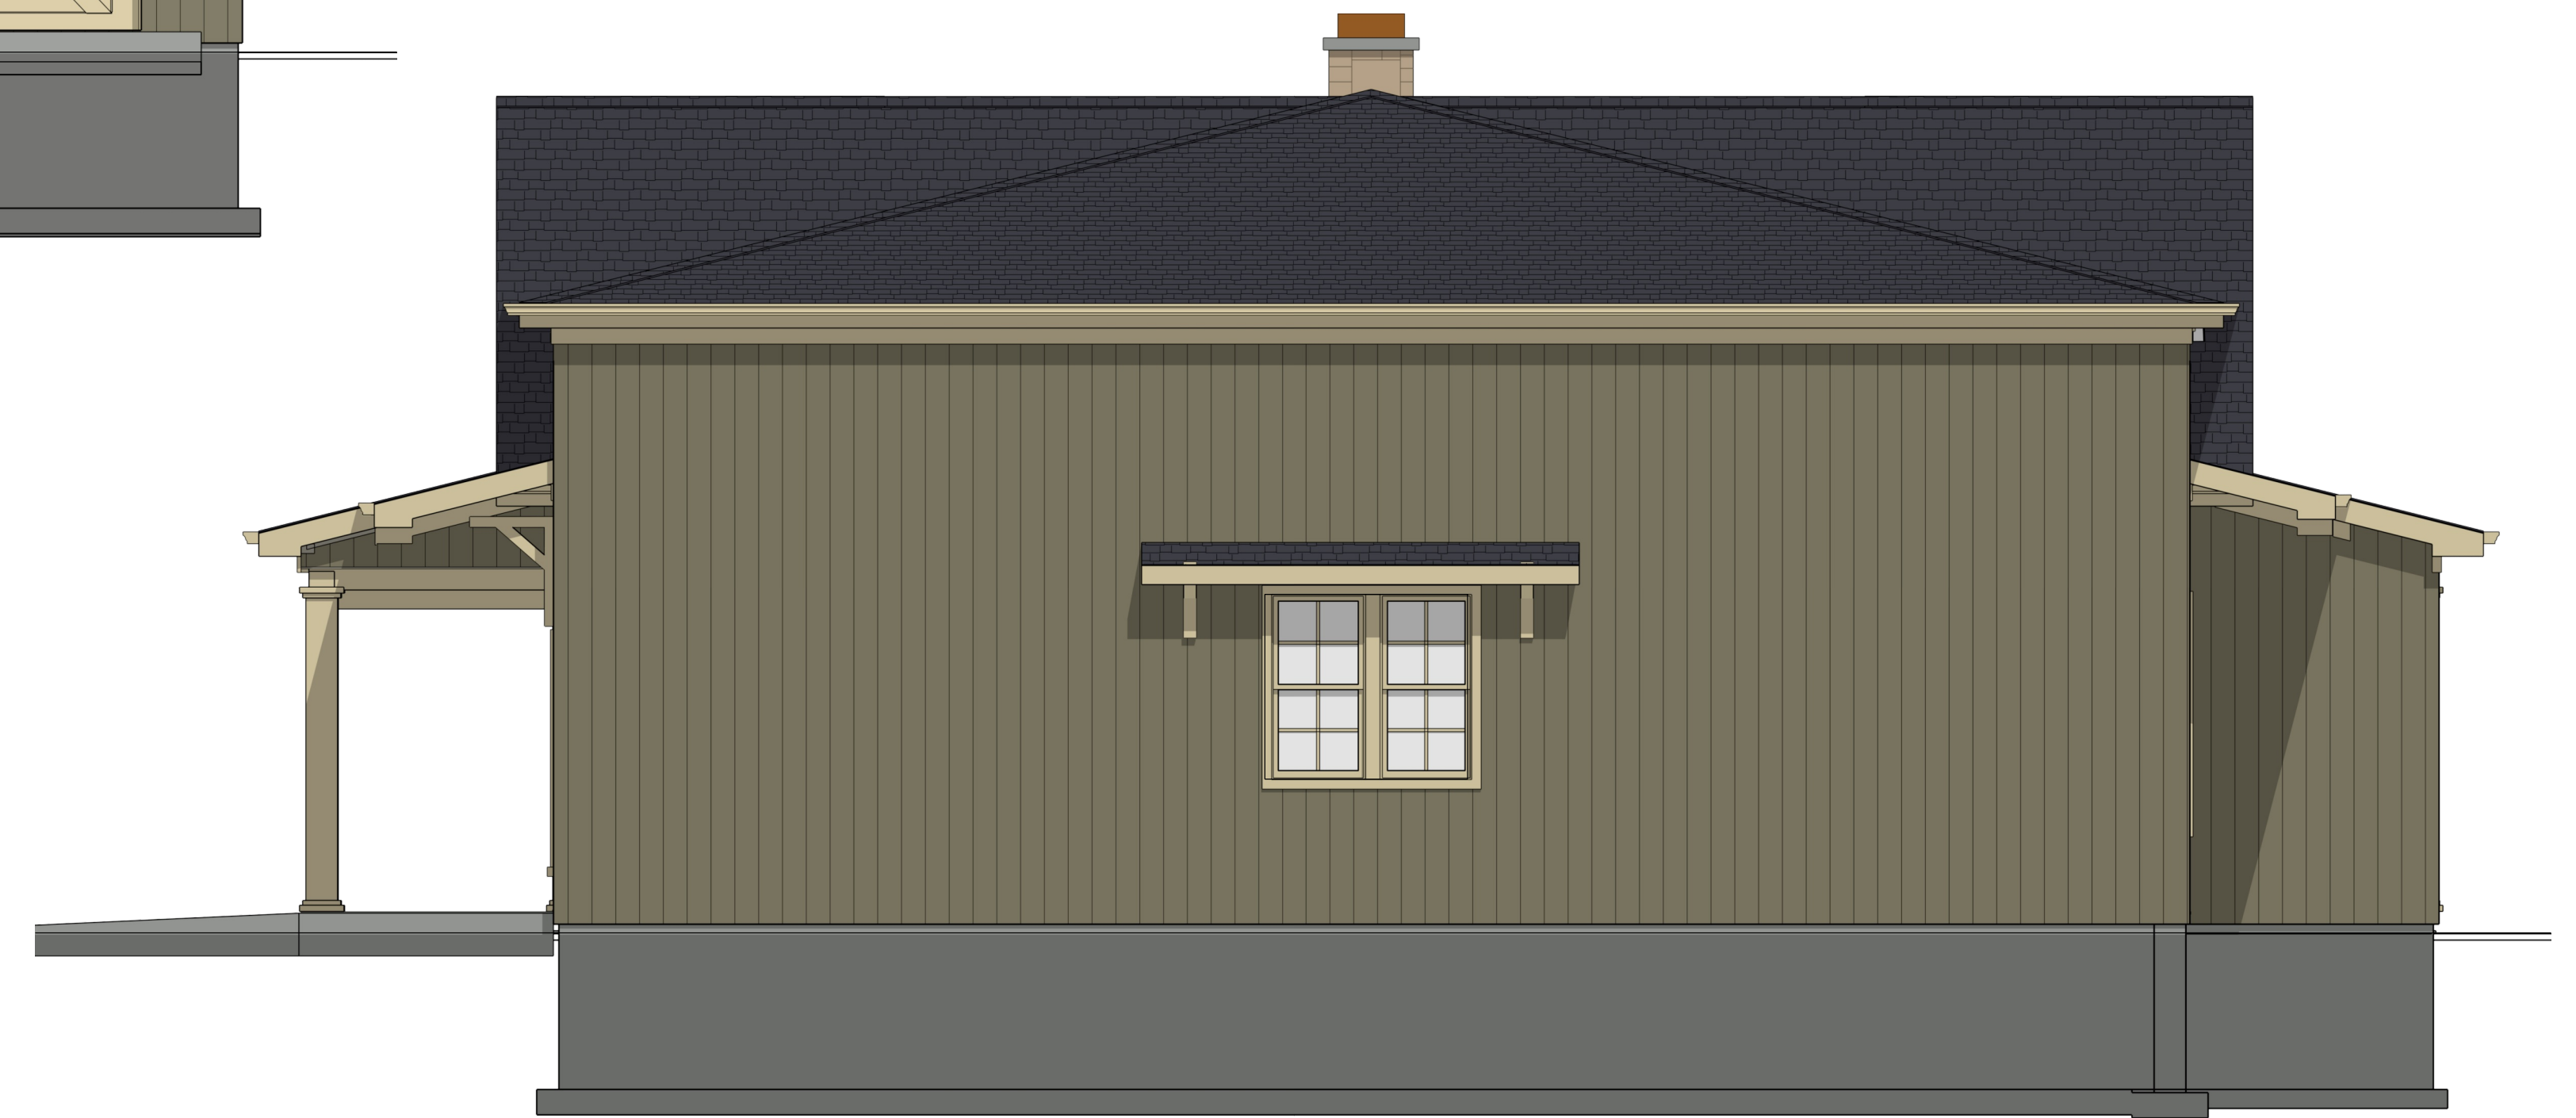

**EAST ELEVATION - PROPOSED**

SCALE: 1/4" = 1' 0"

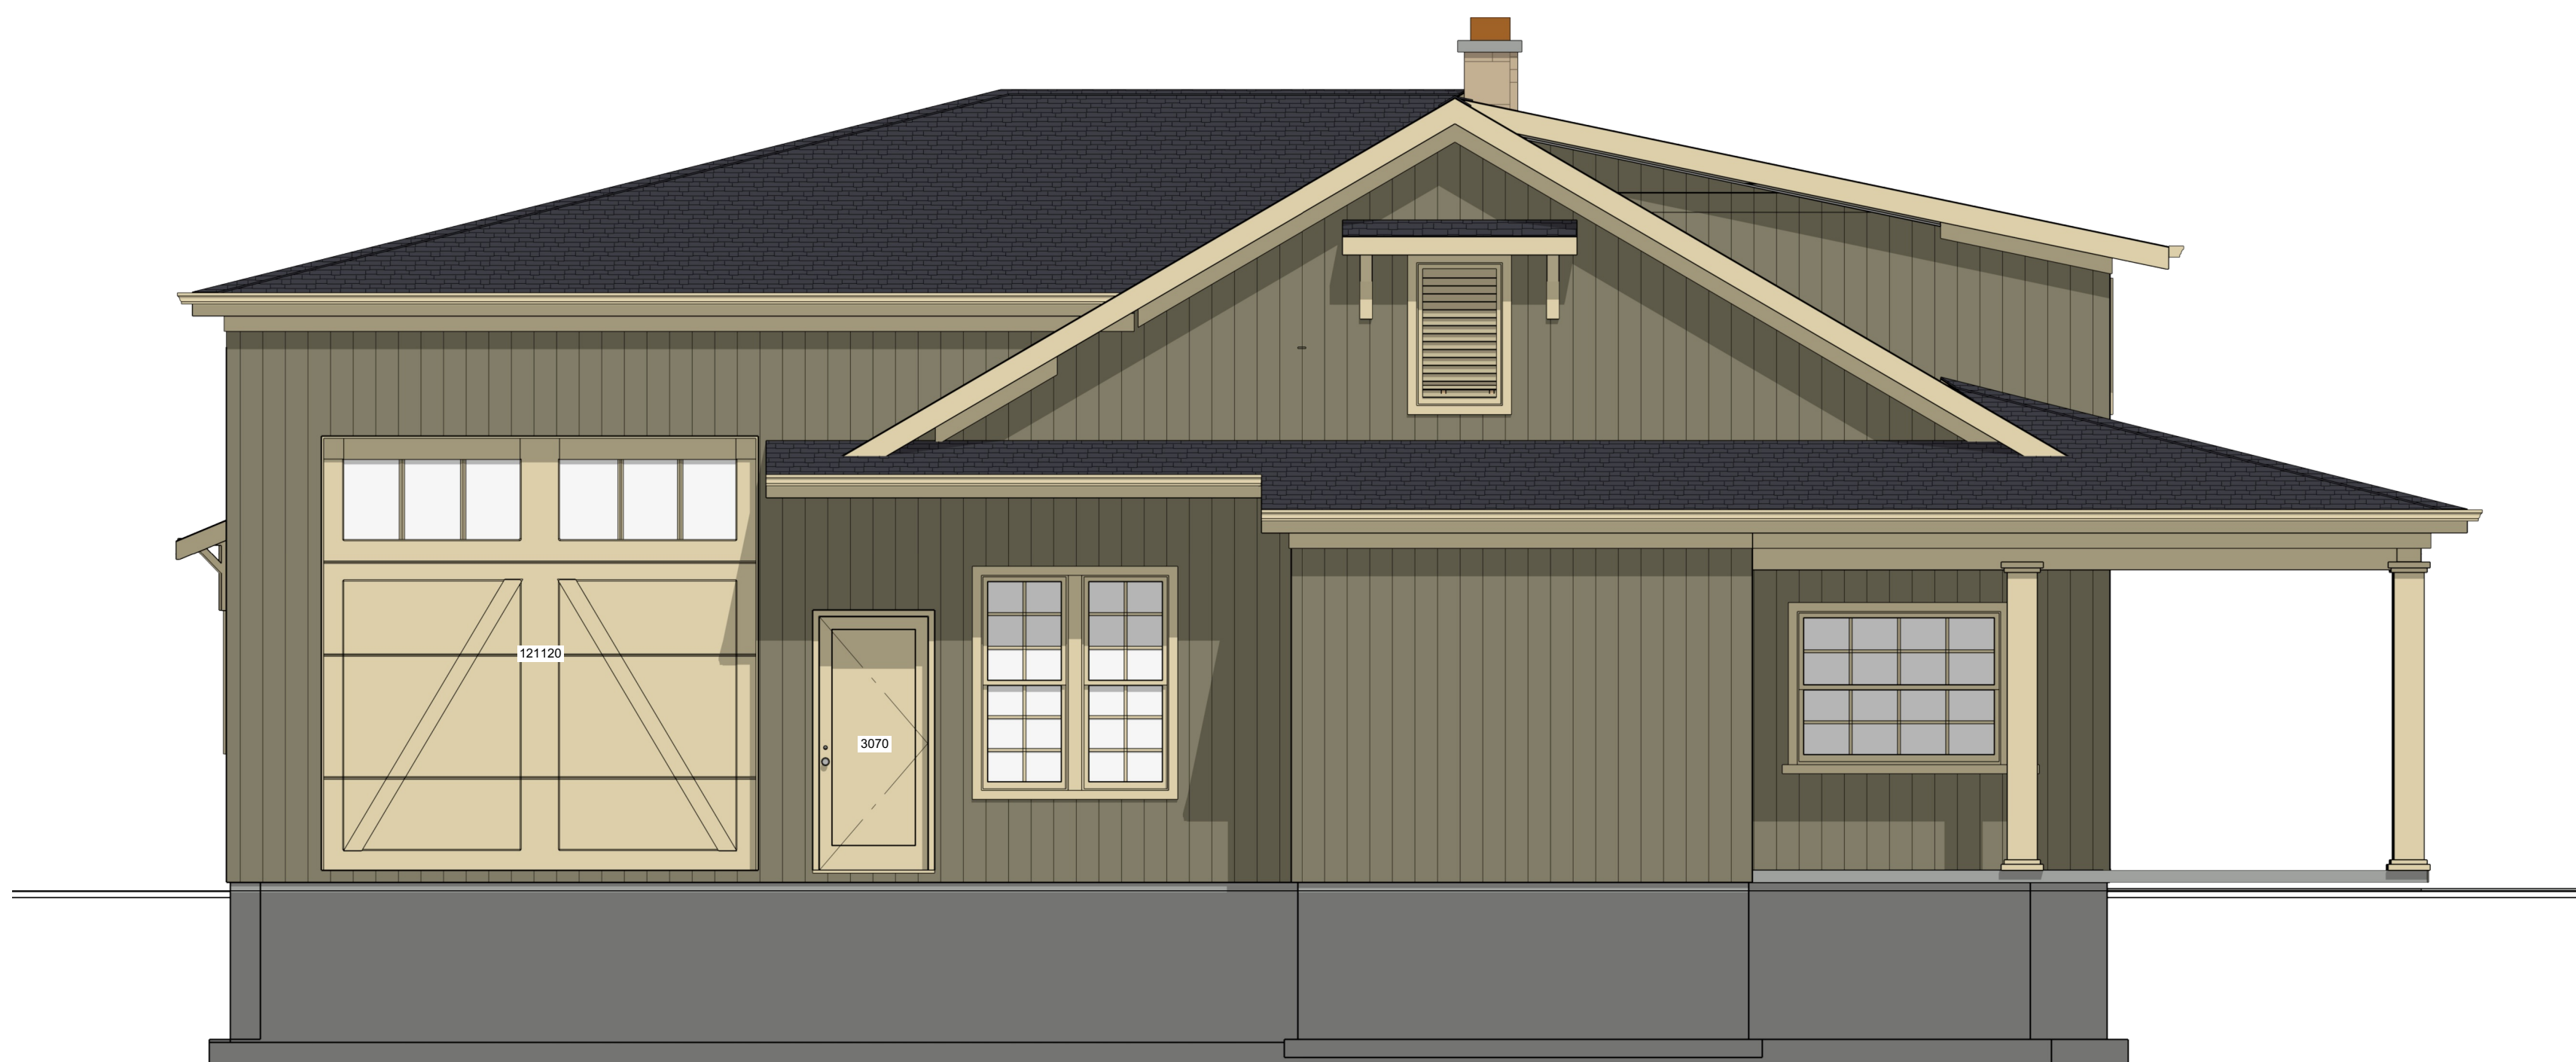

**NORTH ELEVATION - PROPOSED**

SCALE: 1/4" = 1' 0"



**Blueline**

Design | Custom Home | Office | Renovation

BCIN: 41404 BLUELINE (2012) INC. (519) 434-7290  
<http://www.bluelinedesign.ca>

**PROPOSED POOLHOUSE CABANA & DRIVE SHED**  
 9890 IVAN DRIVE MIDDLESEX CENTRE ON.

SCALE: NOTED	APPROVED BY: BCIN: 25222	DRAWN BY: SAC
DATE: 2023-09-05		REVISED:

KOTELES RESIDENCE

ELEVATIONS

DRAWING NUMBER:  
 BL506-06 WD