


BUILDING AREA	GARAGE ONLY	NEW BUILDING (WITHOUT GARAGE)	TOTAL BUILDING AREA
BASEMENT	0	4,704 SF (437.02 SM)	4,704 SF (437.02 SM)
GROUND FLOOR	1,489 SF (138.33 SM)	4,616 SF (428.84 SM)	6,105 SF (567.17 SM)


BUILDING AREA	LIVING SPACE EXCL. MECH RM. & STORAGE	MECH RM. & STORAGE AREA	TOTAL BUILDING AREA
BASEMENT	3,687 SF (342.53 SM)	1,017 SF (94.48 SM)	4,704 SF (437.02 SM)
GROUND FLOOR	6,105 SF (567.17 SM)	0 SF (0 SM)	6,105 SF (567.17 SM)
TOTAL			

	TOTAL GROSS AREA OF WALLS	TOTAL GROSS AREA OF OPENINGS	RATIO OF OPENINGS TO WALL
NEW BUILDING	0 SF (0 SM)	0 SF (0 SM)	0%

**3 Building Statistics**  
A001 SCALE: N.T.S.

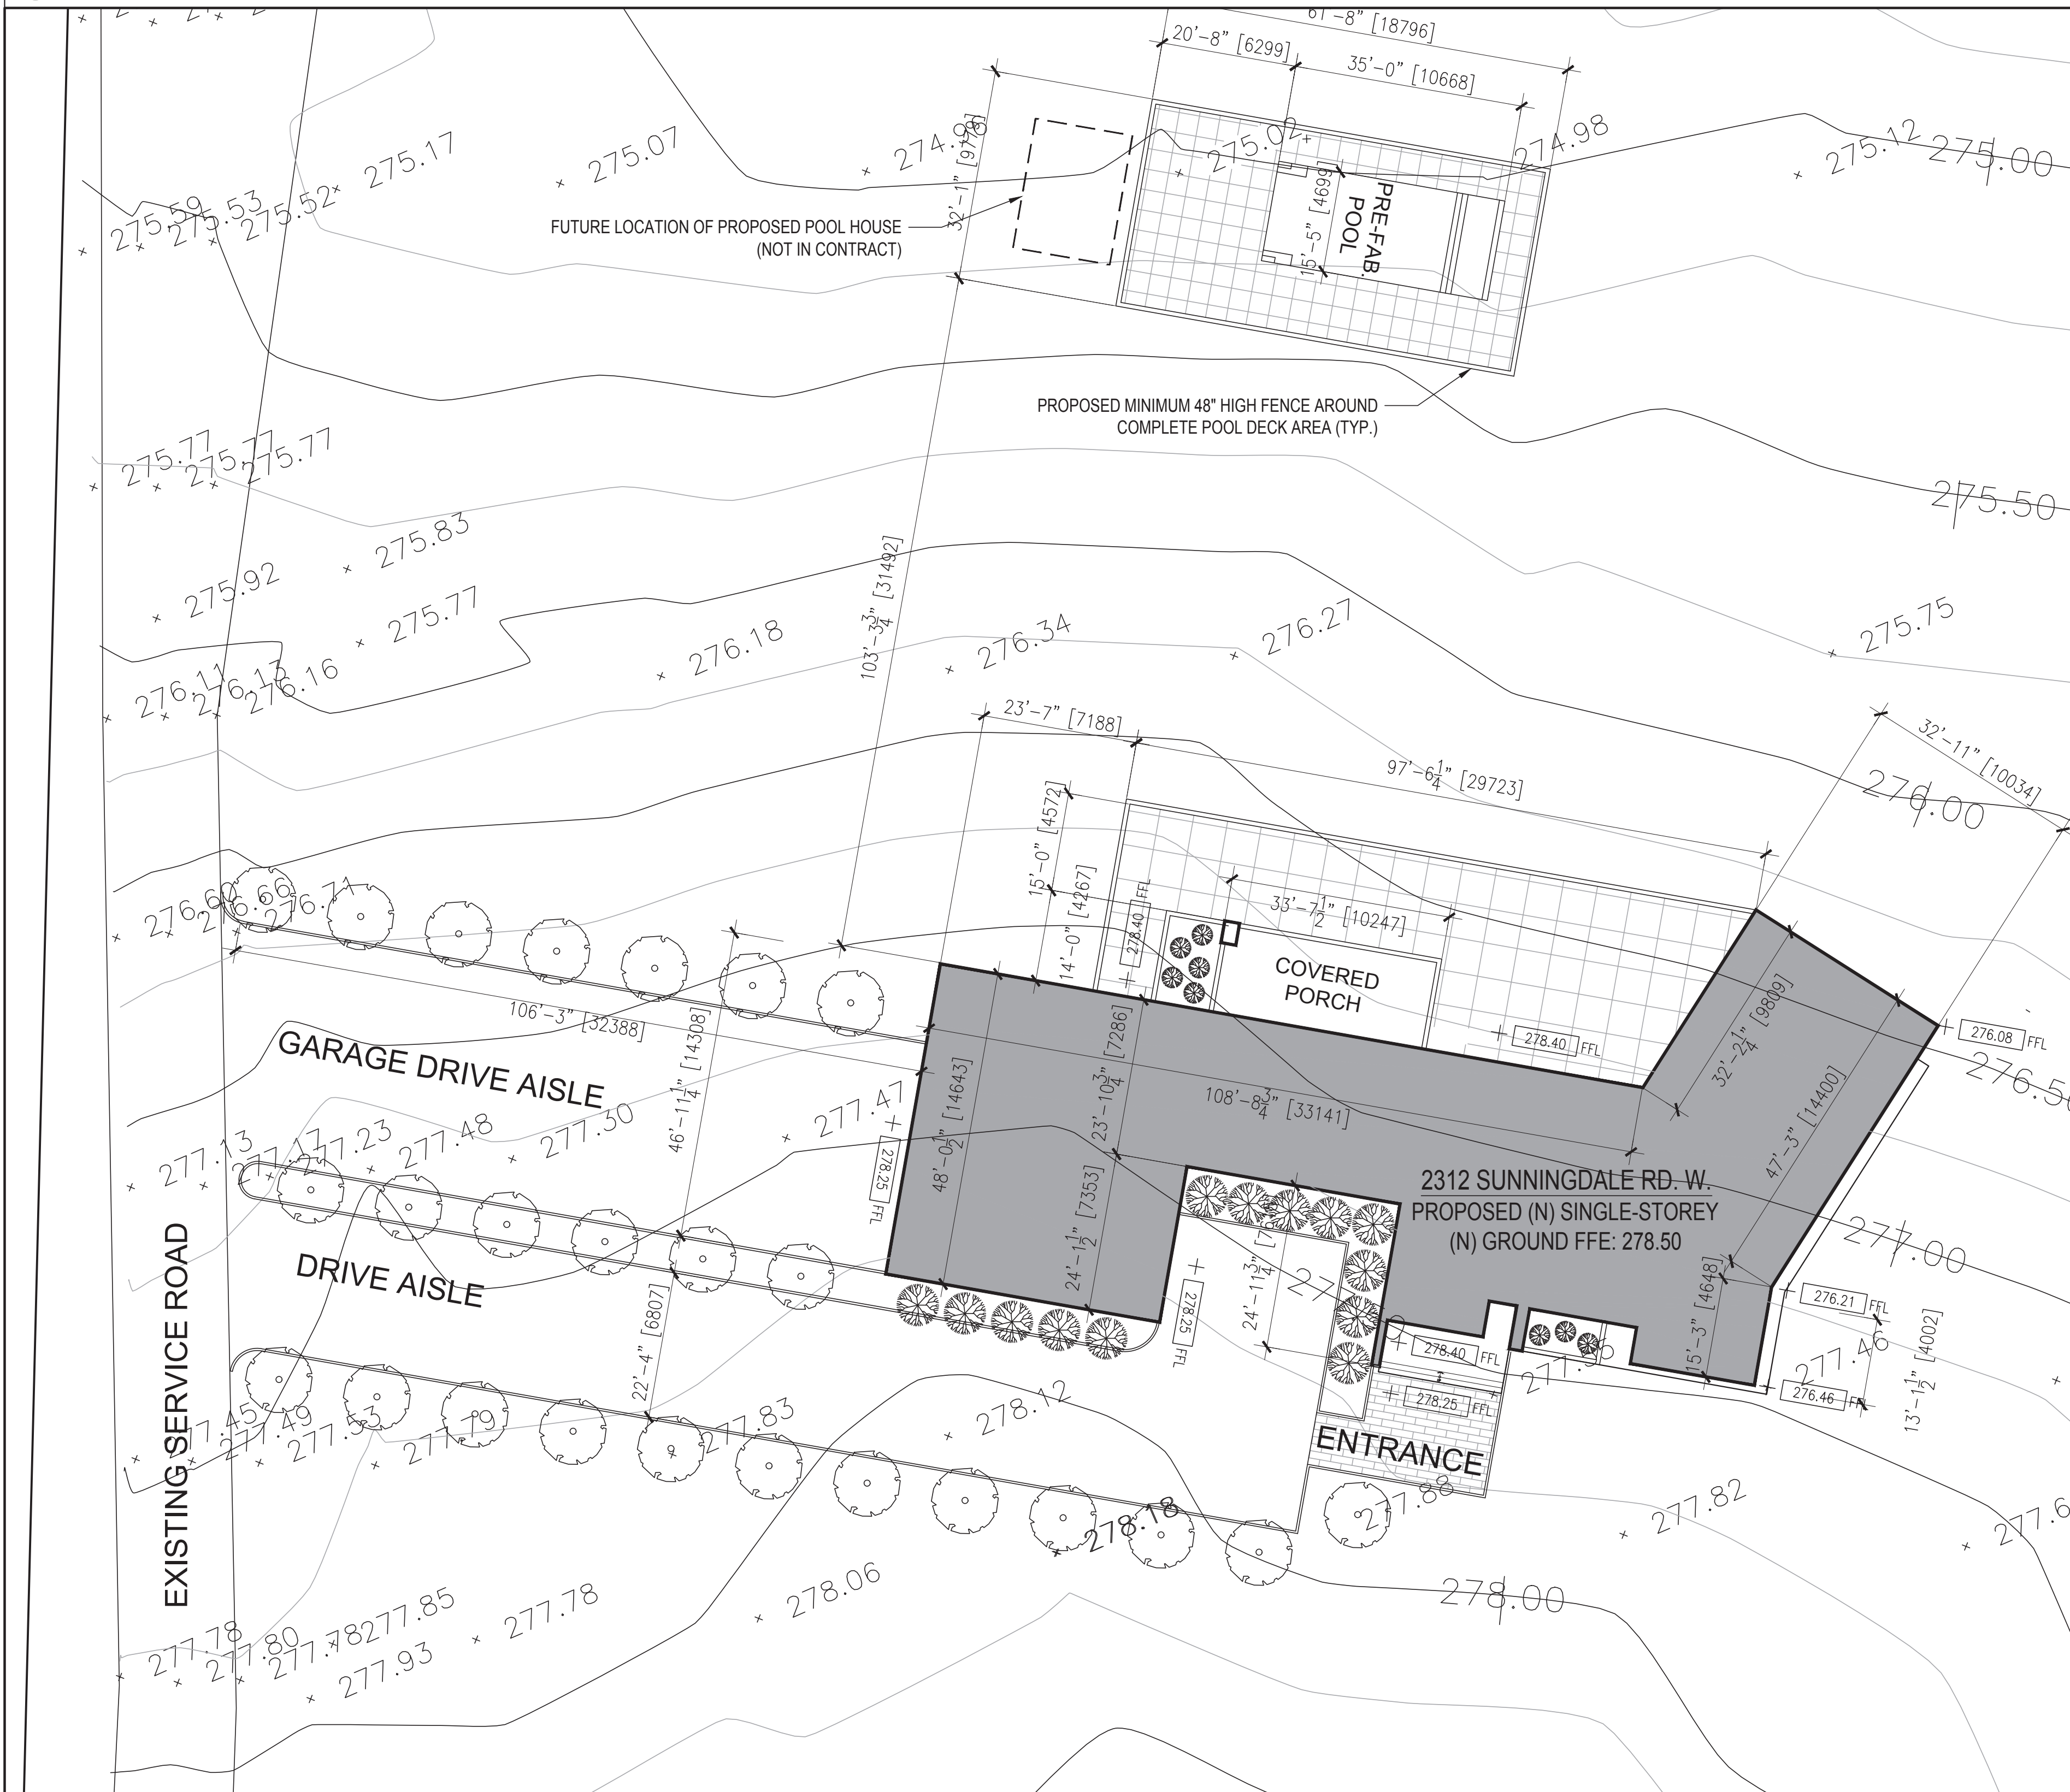

**2 Site Plan**  
A001 SCALE: 1/16" = 1'-0"

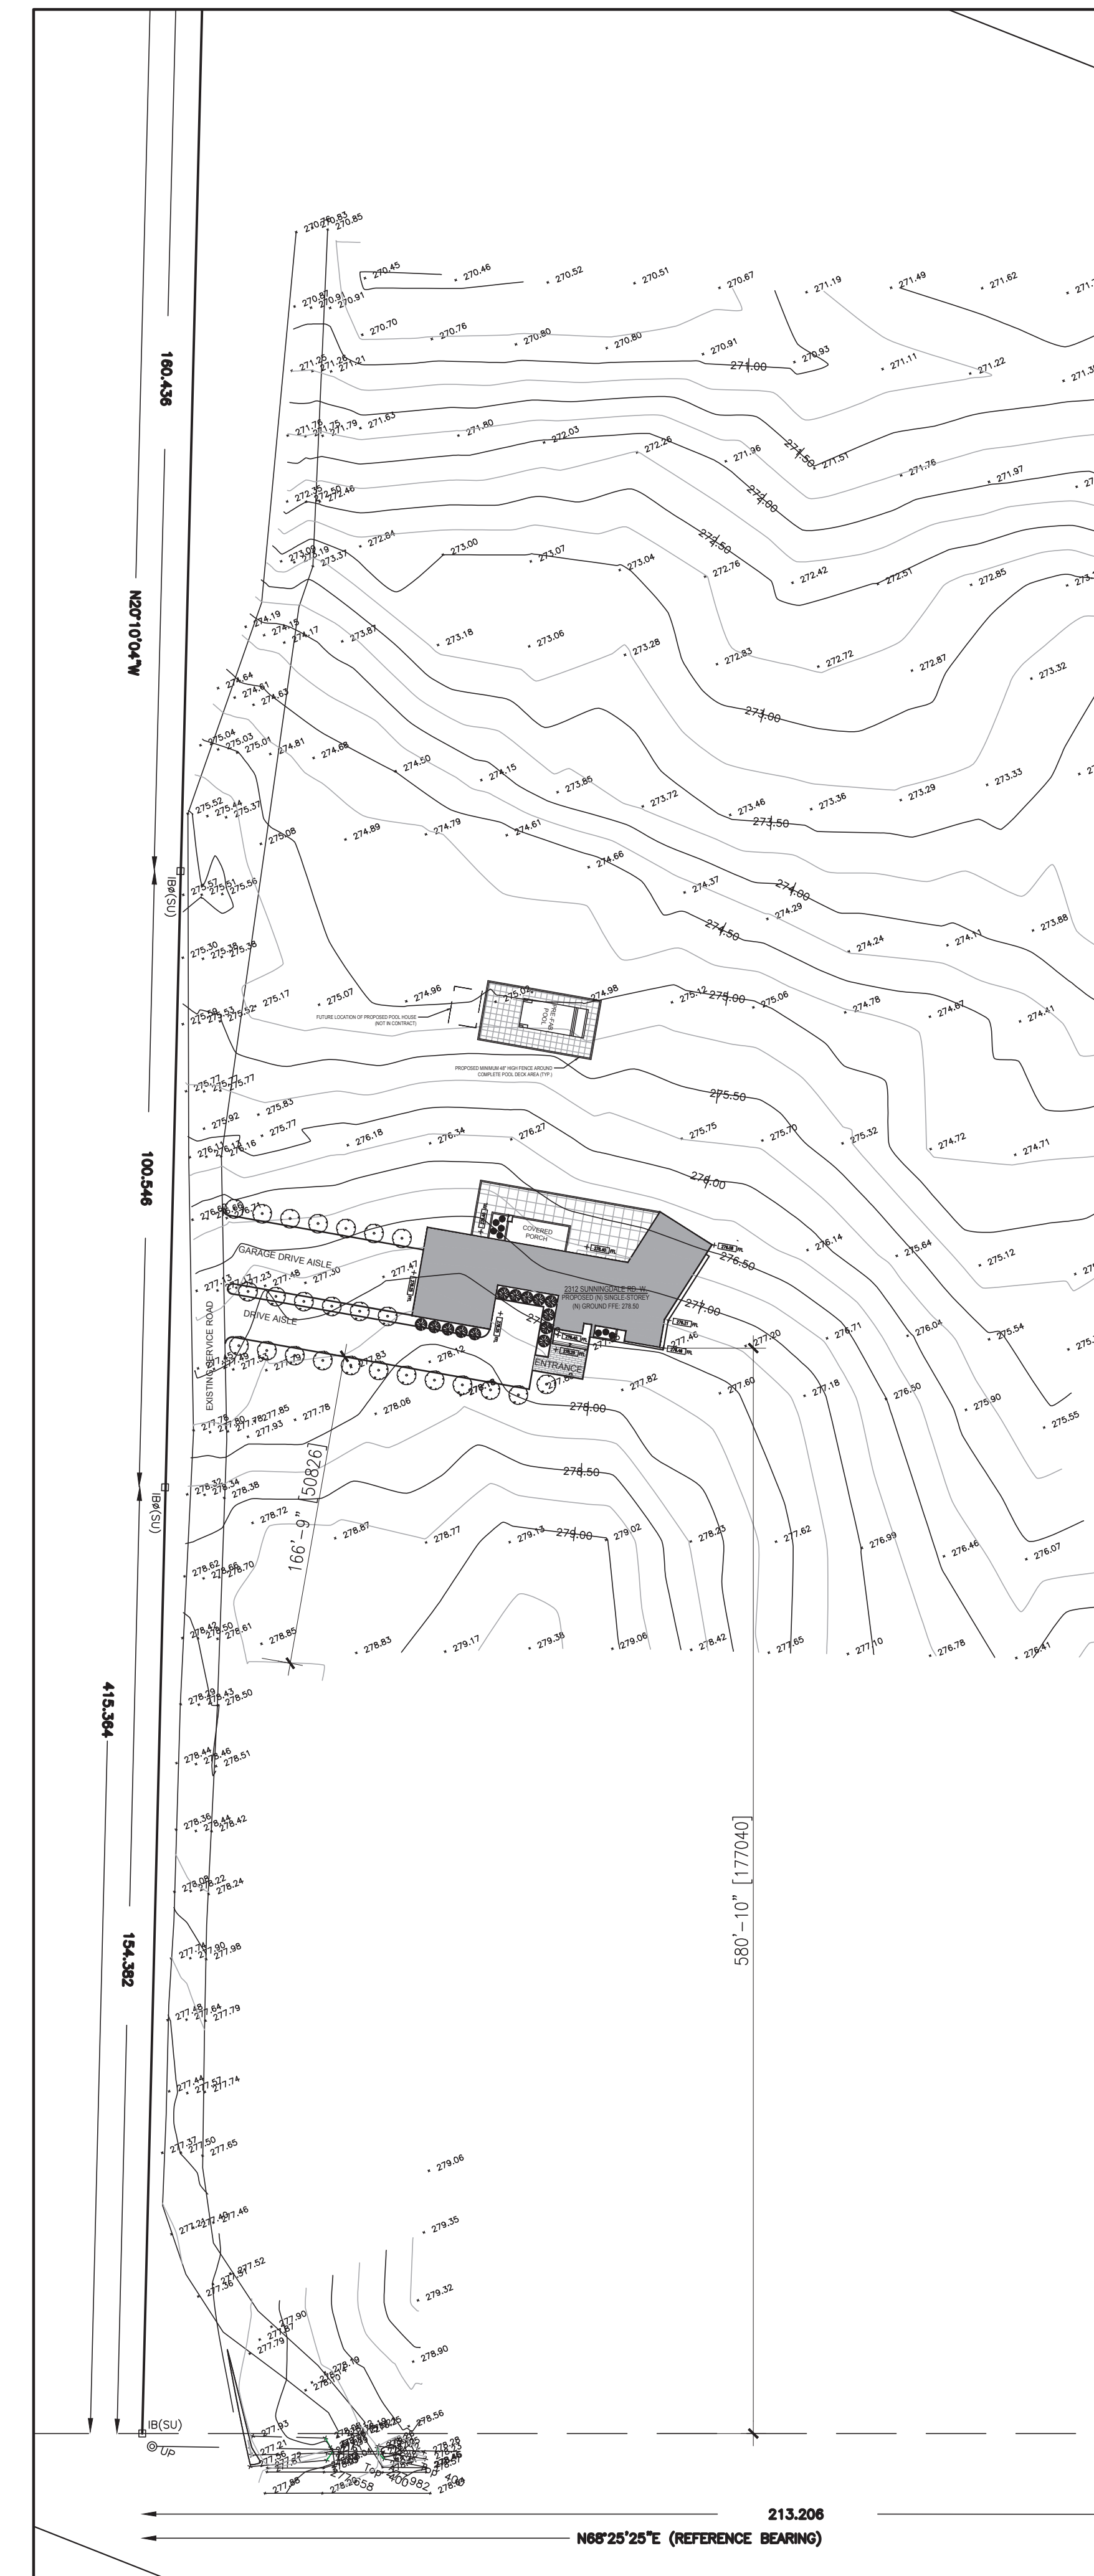

**1 Context Plan**  
A001 SCALE: 1/64" = 1'-0"

**REVISION RECORD**

2022-06-14	Issued for Building Permit
2022-06-10	Issued for Design Coordination

**ISSUE RECORD**



**Y Architects**  
[t] 416 230 9130  
[email] oyazdani@yarchitects.ca

**SINGLE-FAMILY RESIDENCE**  
2312 SUNNINGDALE RD. W.  
LONDON, ON

20001 NOTED PROJECT SCALE OY OY DRAWN REVIEWED

SITE PLAN, CONTEXT PLAN, STATISTICS

**A001**

Note: This drawing is the property of the Architect and may not be reproduced or used without the expressed consent of the Architect. The Contractor is responsible for checking and verifying all levels and dimensions and shall report all discrepancies to the Architect and obtain clarification prior to commencing work.