


KEY PLAN
N.T.S.

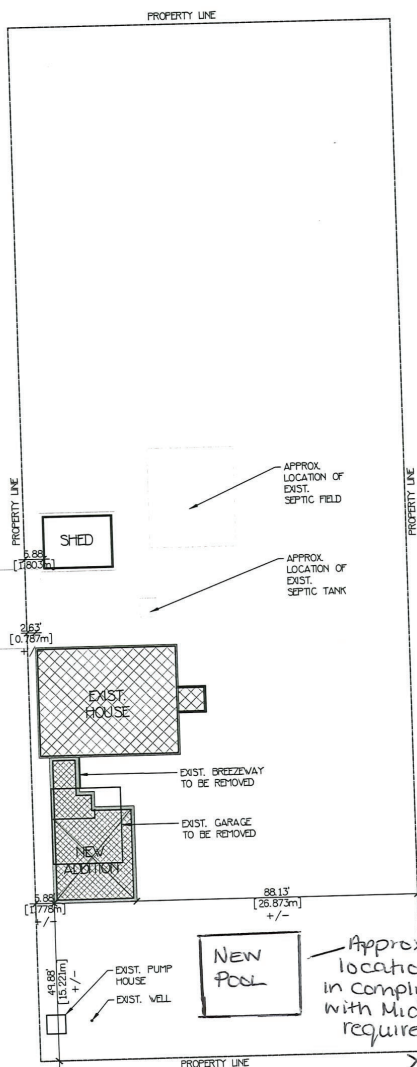

SITE PLAN
SCALE = 1" = 30'-0"

Approx. location, in compliance with Middlesex requirements, > 71.5 ft from property line. To include fence around pool.

I have reviewed and taken responsibility for the design activities as required by Div. C Part 3-2.4 of the O.B.C. 15/10/20
IND: Eden Doreff - BCIN: 21238
FRM: Eden Hall - BCIN: 44223

designed by Eden Hall architectural design - drawing www.edenhall.ca 72 Rogers Ave. London, On N6H 1R7 519-438-6262	No. 01 DATE 15/10/20 issued for permit REVISIONS	Name: Side Addition - garage & Bedrm's Lot/Location: 25235 Nairn Rd	File Number: 20043 Sheet: SP-1	
	Do not scale drawings. Work to dimensions shown. The Contractor and all sub-trades must check their dimensions and details prior to start of their work. Report any errors and omissions to EDEN HALL prior to commencement of construction. These drawings are drawn in accordance with the Ontario Building Code (O.Reg. 332/12)	Drawn: DD Designed: DD Scale: 1" = 30'-0" Date: Aug/20	Total Sq. Ft.: Drawing: SITE PLAN	