



1 East
1 : 200




No.	Description	Date

Andrew Douglas
13178 Ilderton Road

EAST ELEV

Project number	0001	A103
Date	2022-02-09	
Drawn by	Andrew Douglas	
Checked by	checker	
Scale		1 : 200

2022-04-04 5:55:26 PM

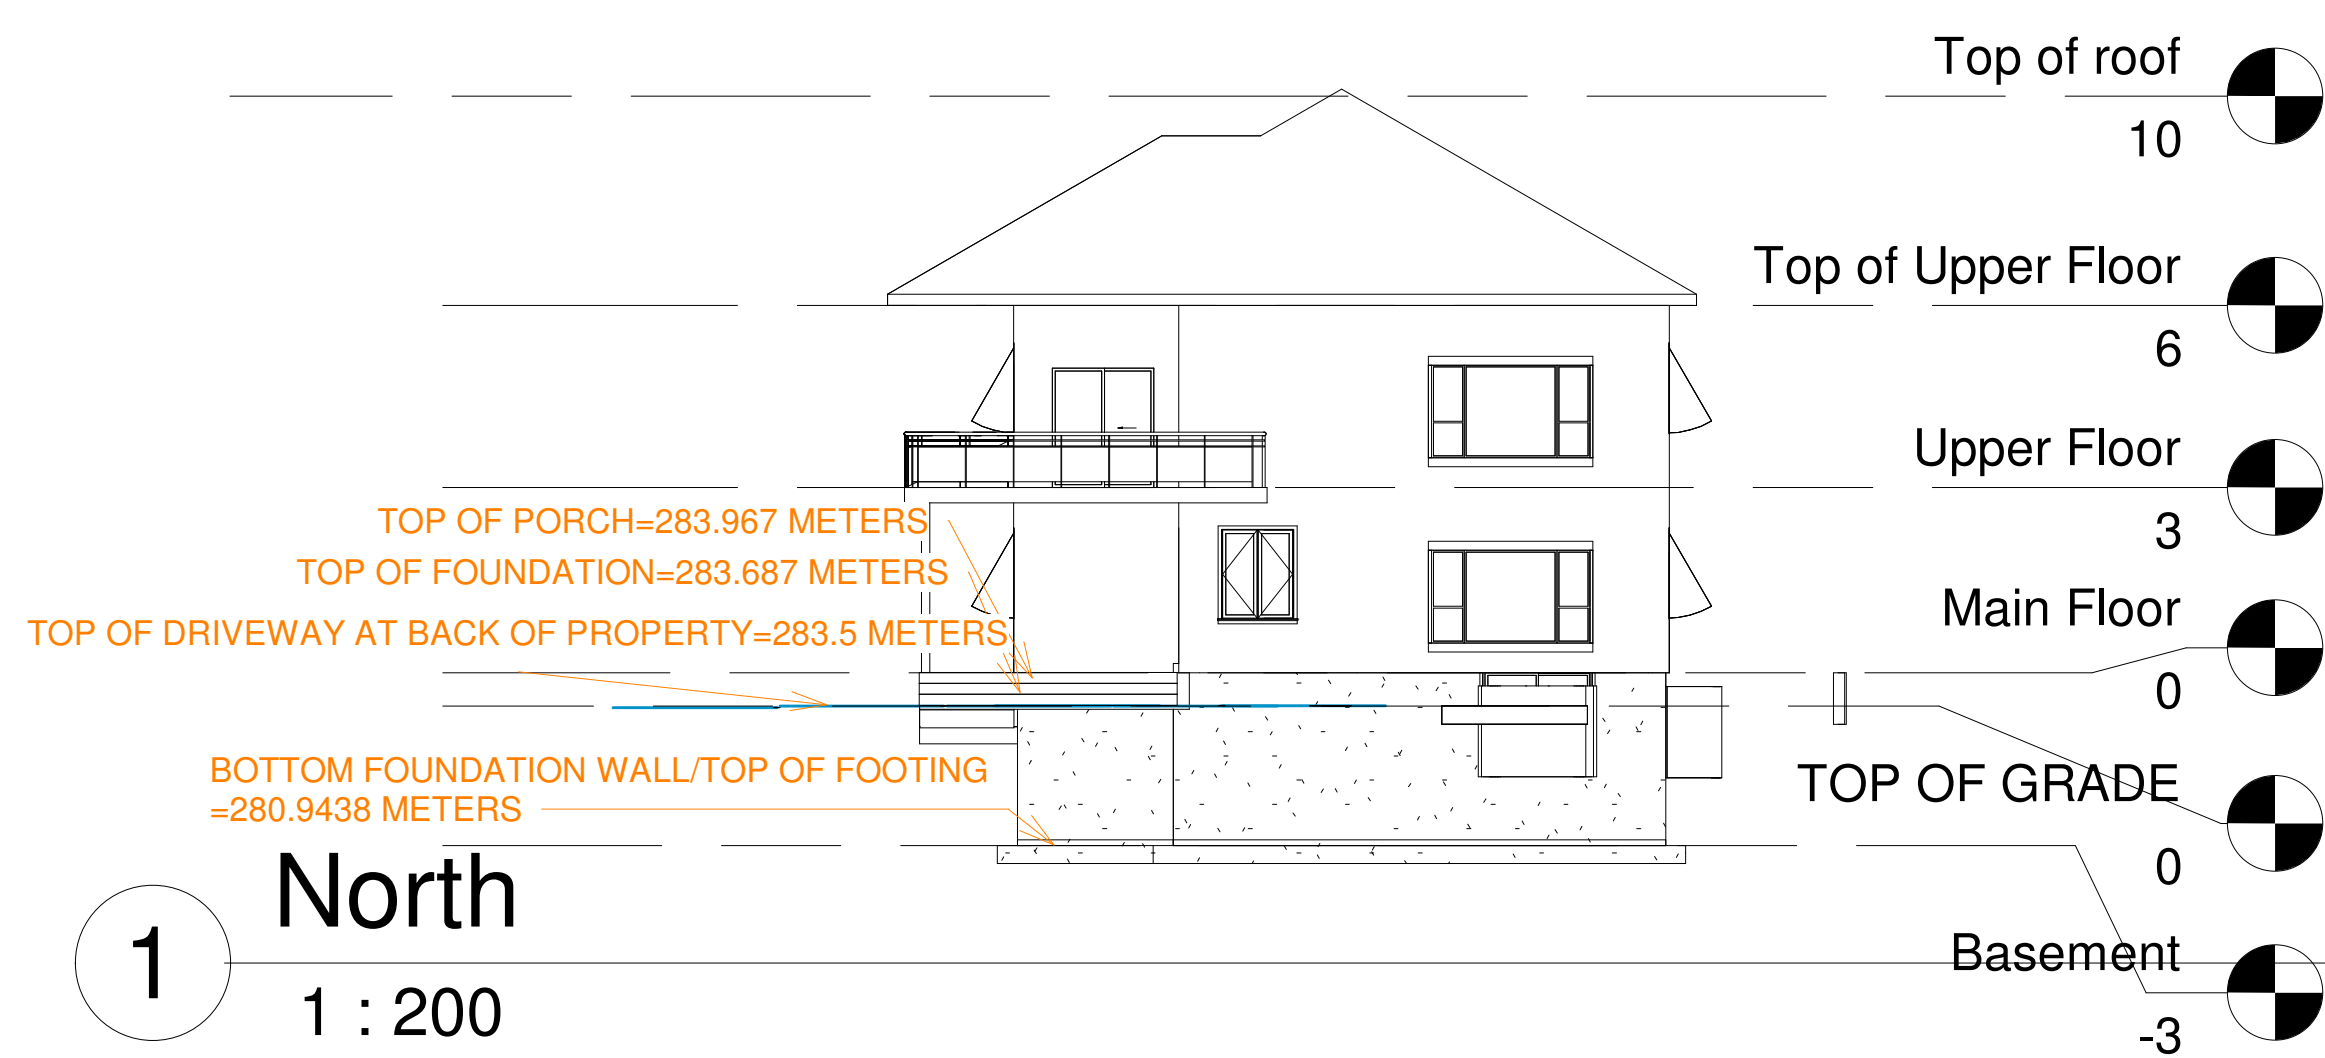


No.	Description	Date

Andrew Douglas

13178 Ilderton Road

NORTH ELEV

Project number	0001	A104
Date	2022-02-09	
Drawn by	Andrew Douglas	
Checked by	Checker	
Scale		1 : 200

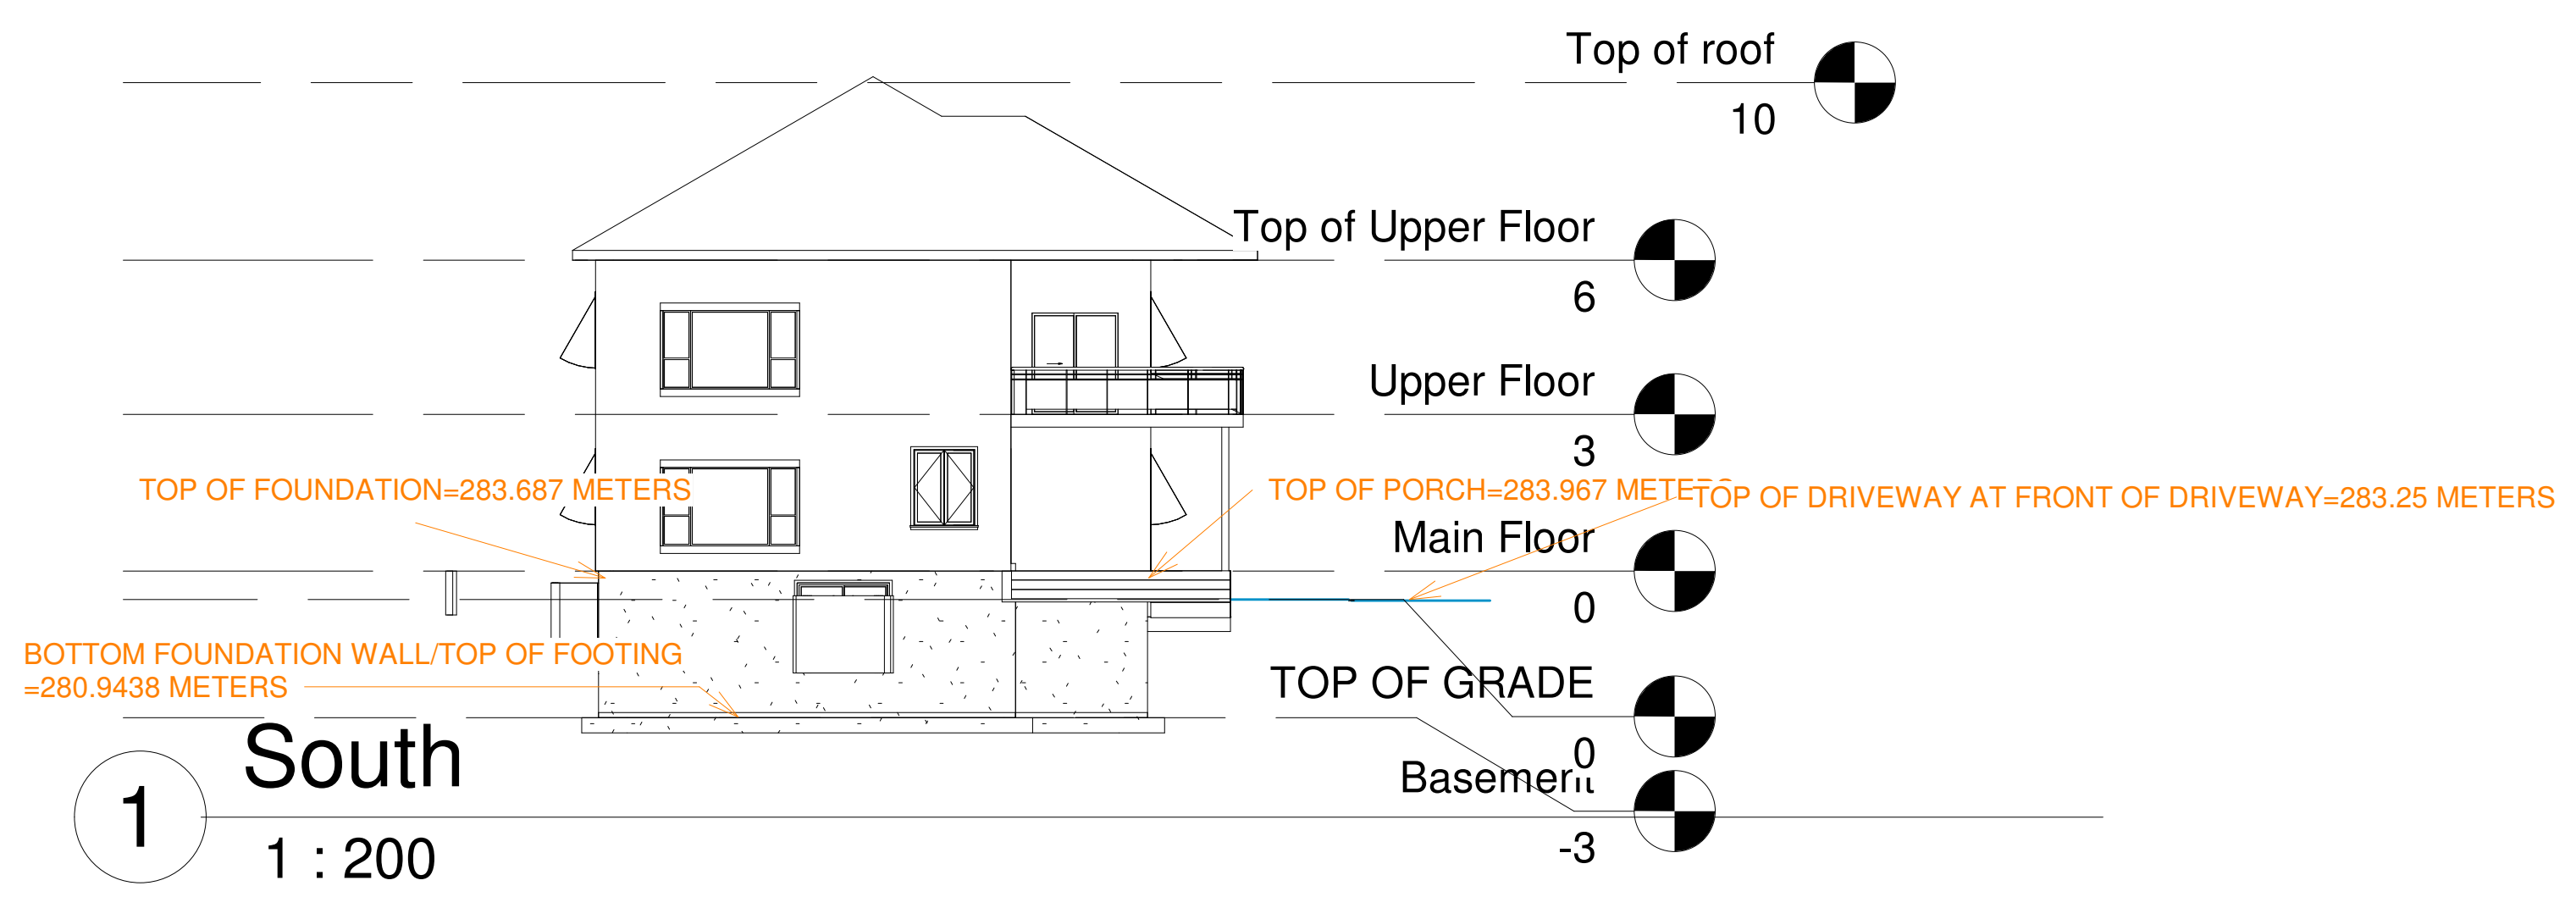


No.	Description	Date

Andrew Douglas
13178 Ilderton Road

SOUTH ELEV

Project number	0001	A105
Date	2022-02-09	
Drawn by	Andrew Douglas	
Checked by	Checker	
Scale		1 : 200

2022-04-04 5:55:27 PM

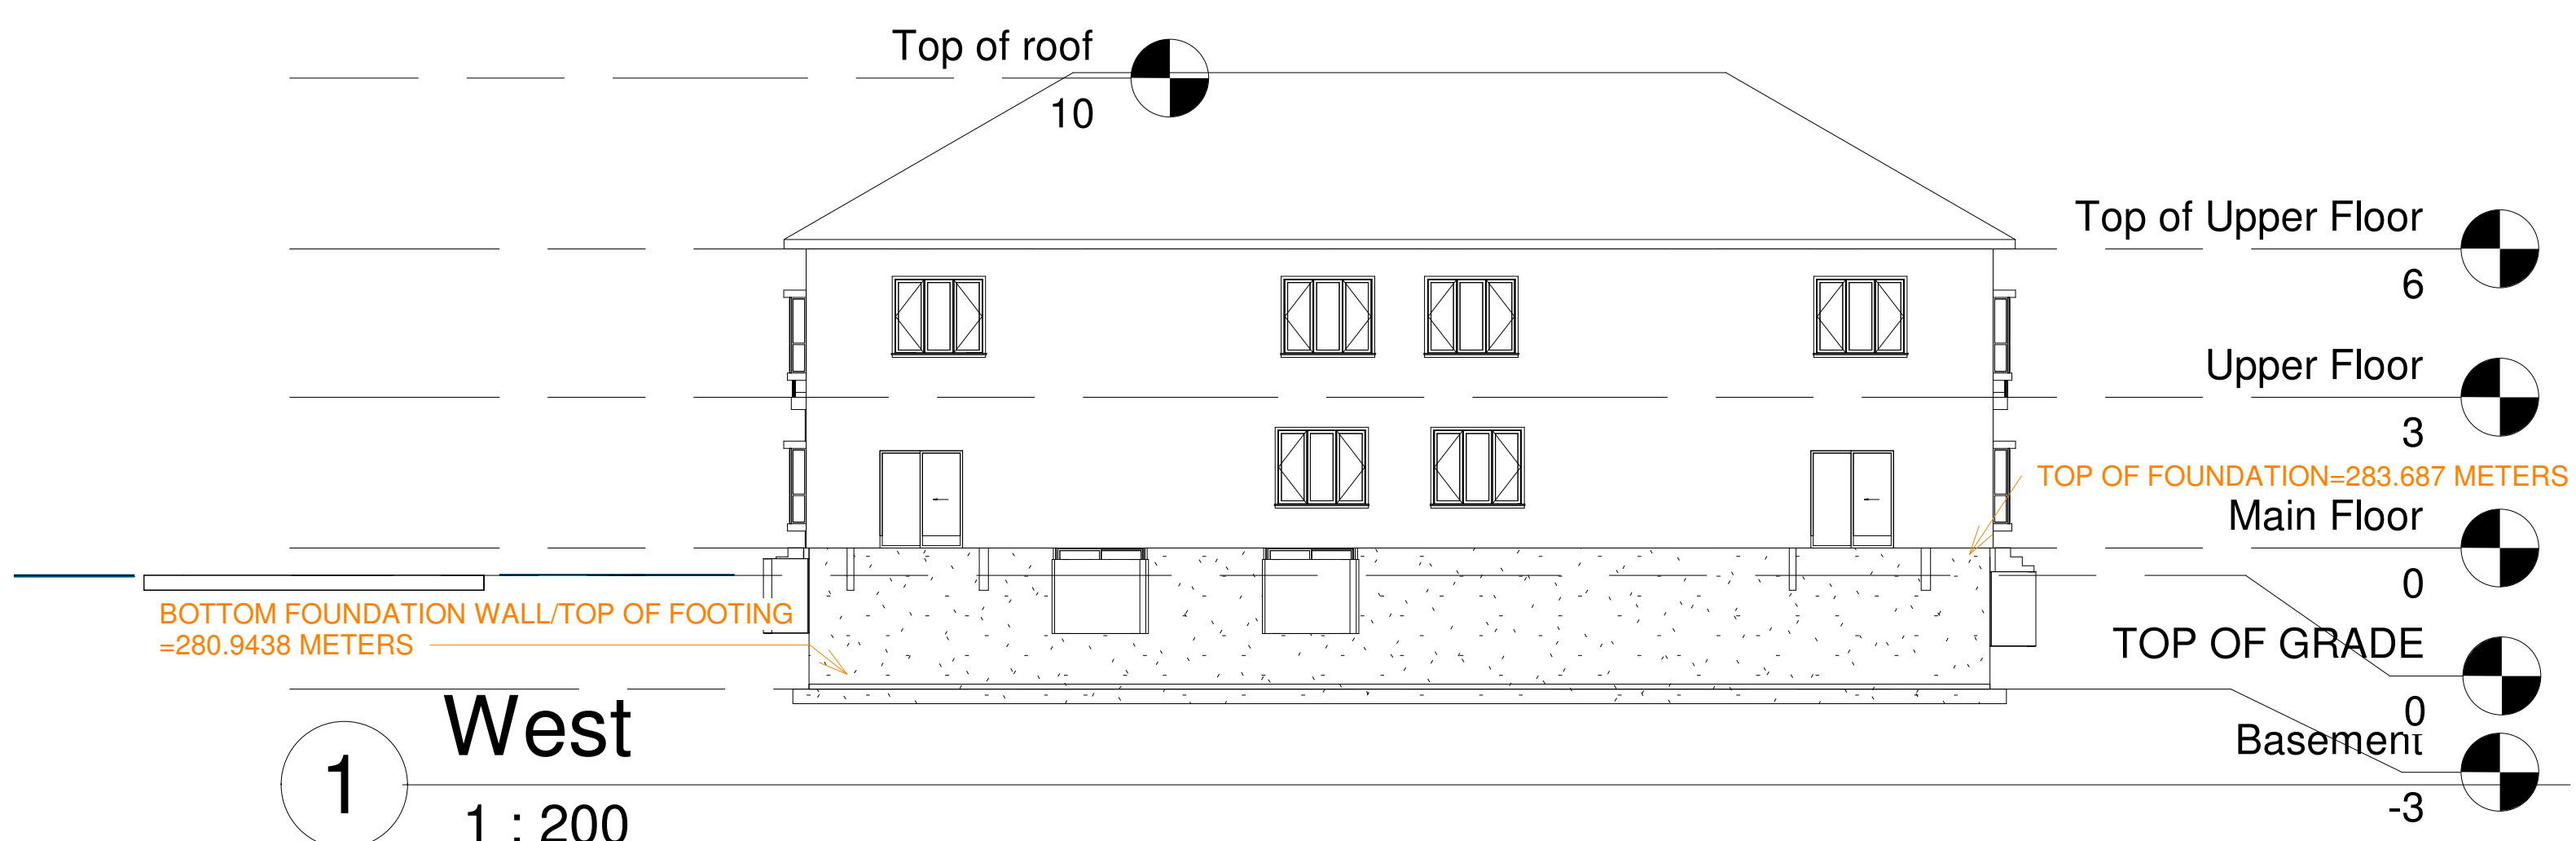

No.	Description	Date

Andrew Douglas

13178 Ilderton Road

WEST ELEV

Project number	0001	A106
Date	2022-02-09	
Drawn by	Andrew Douglas	
Checked by	Checker	
Scale		1 : 200

2022-04-04 5:55:28 PM