


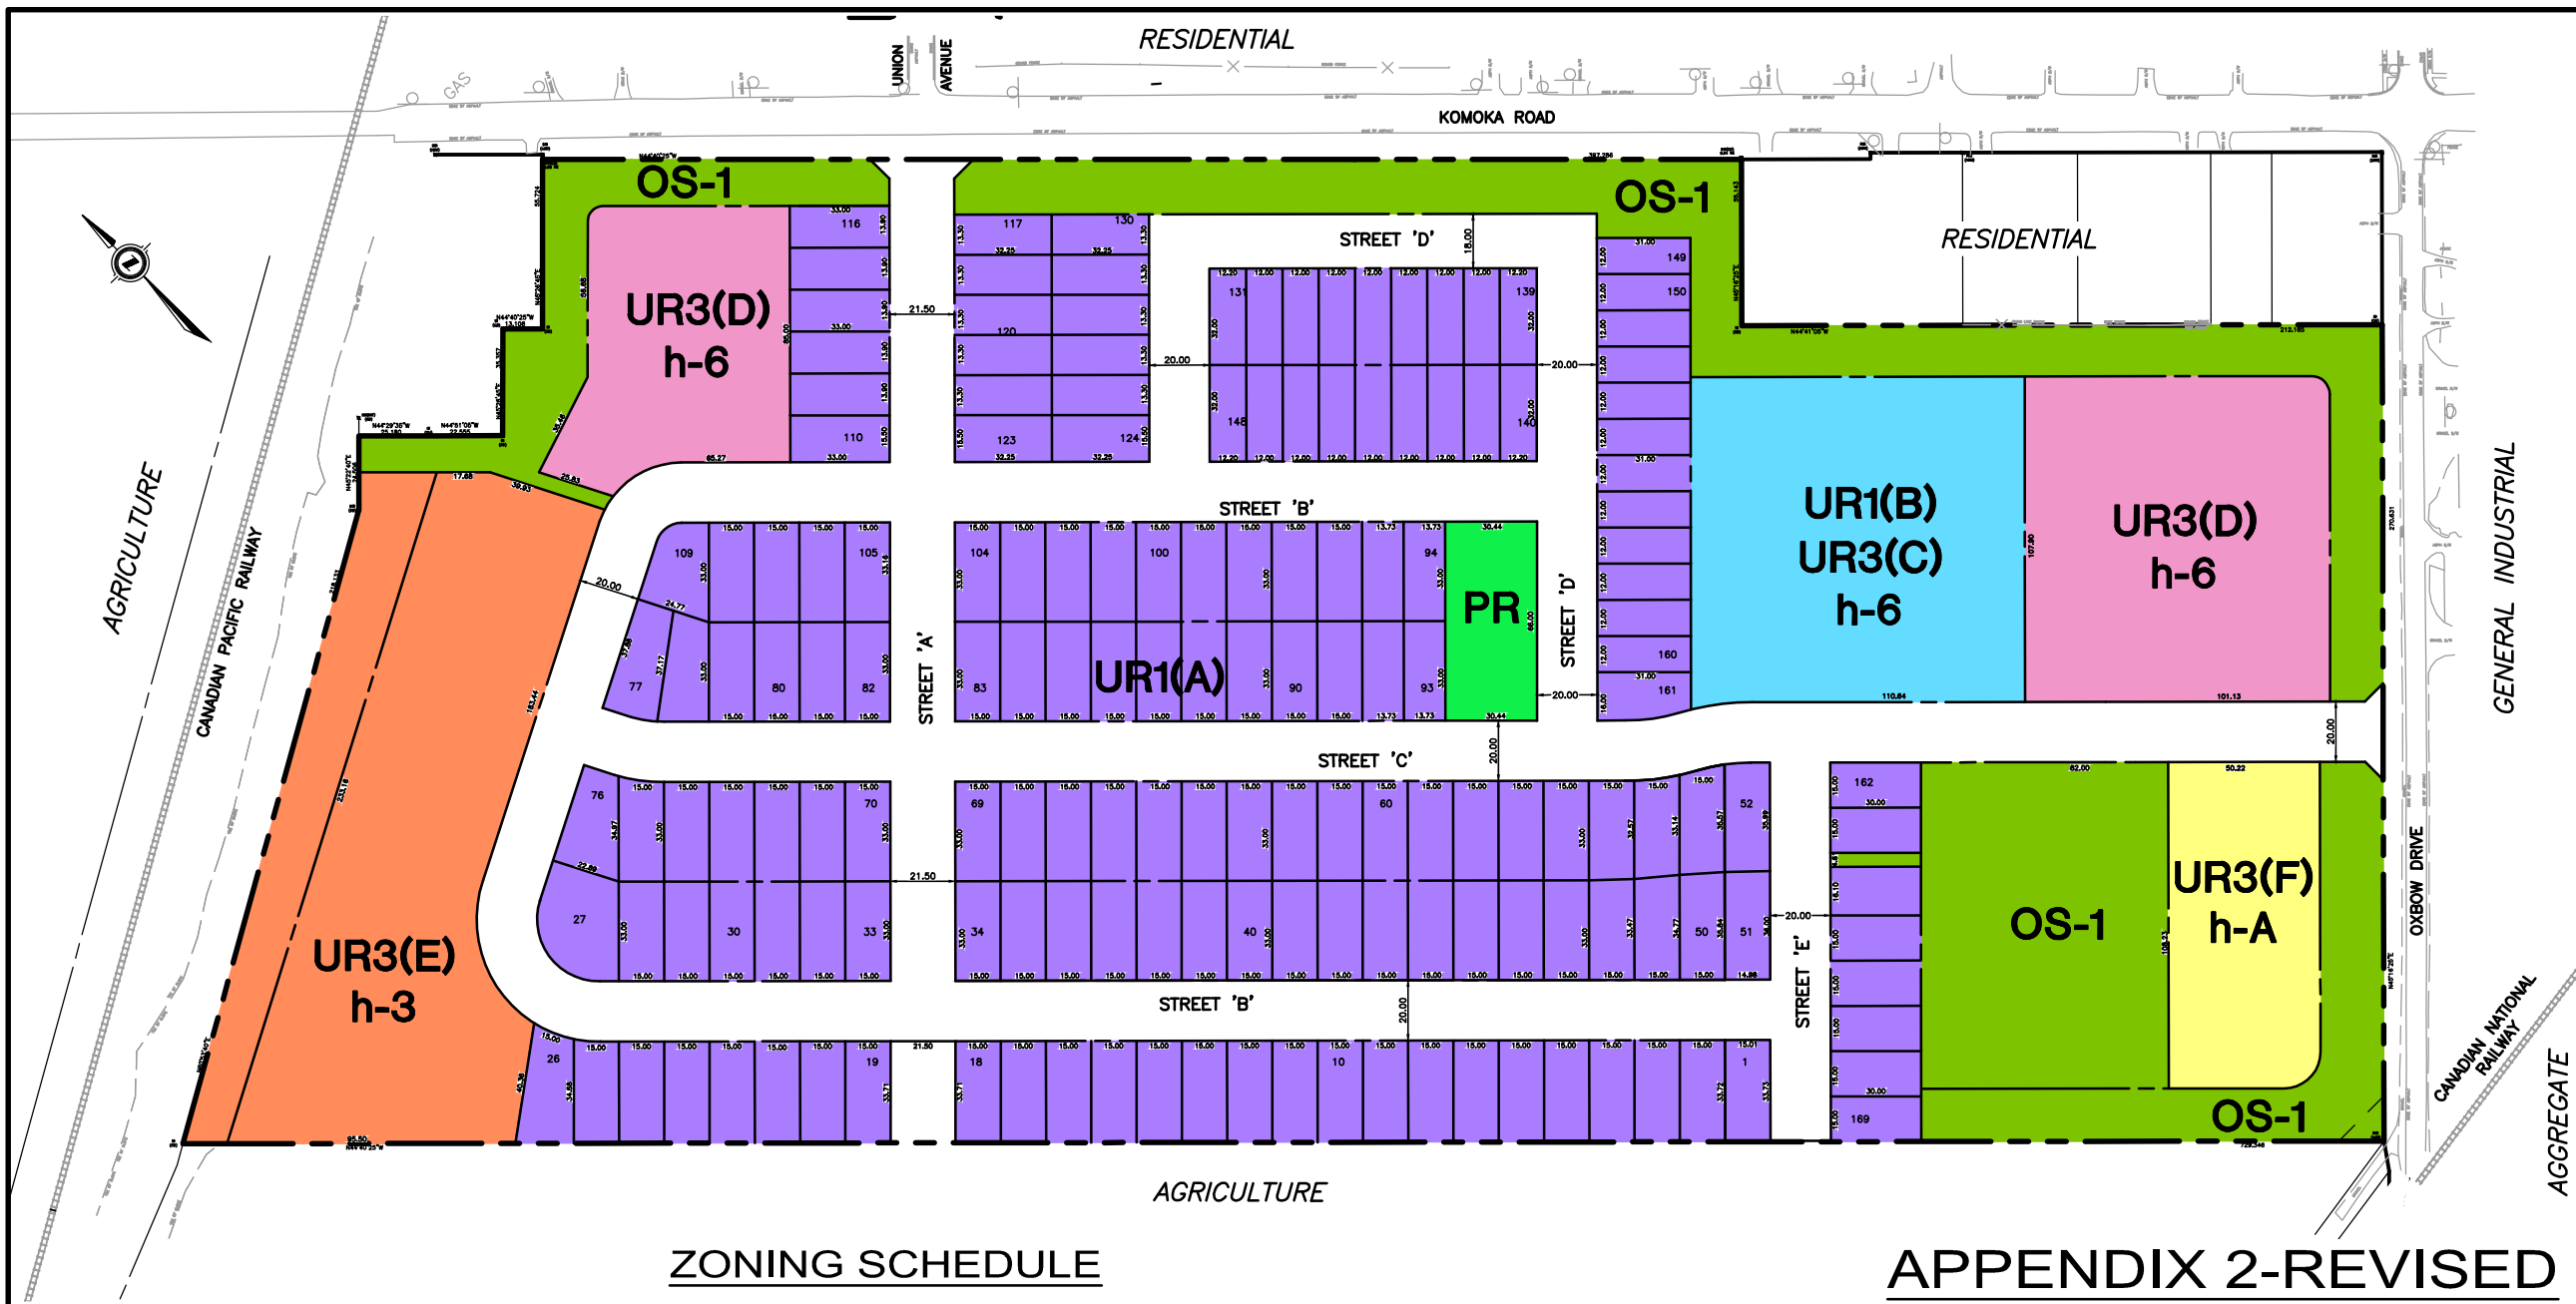

ZONING SCHEDULE

APPENDIX 2-REVISED

Brantam Developments - Komoka

- ZONE OS-1
- ZONE UR1(A)
- ZONE UR3(D)/h-6
- ZONE UR3(F)/h-A
- ZONE PR
- ZONE UR1(B)/UR3(C)/h-6
- ZONE UR3(E)/h-3

SCALE 1:2500
APRIL 2019
REVISED NOV. 2019
REVISED JULY 2020



ARCHIBALD, GRAY & MCKAY
ENGINEERING LTD.
3514 WHITE OAK ROAD, LONDON, ON, N6E 2Z9
PHONE 519-685-5300 FAX 519-685-5303
EMAIL info@agm.on.ca WEB www.agm.on.ca