


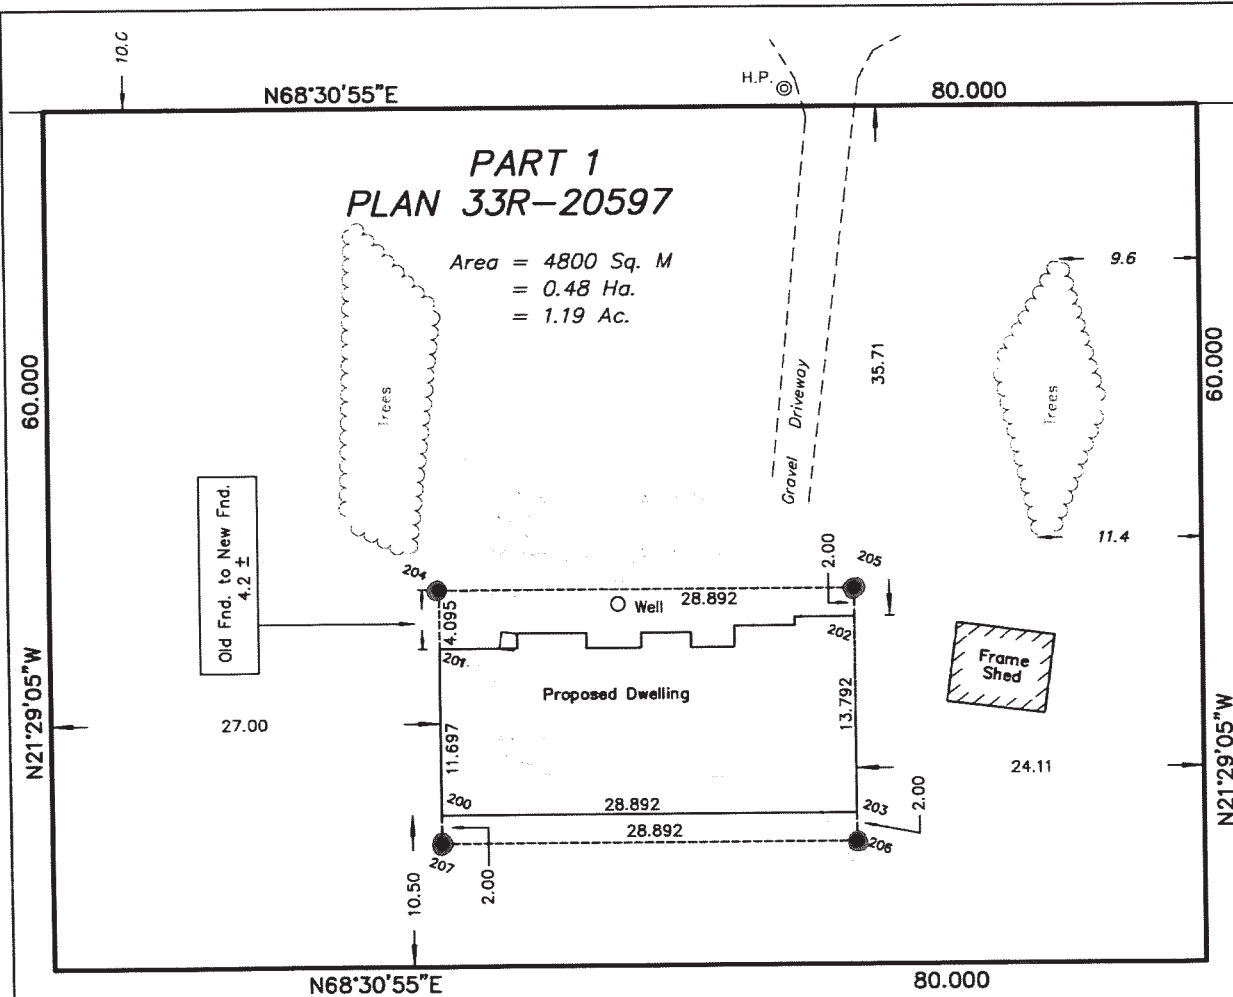

STAKE OUT PLAN
OF PART OF
LOT 5, CONCESSION 8
(PART 1, 33R-20597)
IN THE
CITY OF LONDON
COUNTY OF MIDDLESEX

SCALE 1:400



SCALE IN METRES

METRIC: DISTANCES SHOWN ON THIS PLAN ARE IN METRES AND
CAN BE CONVERTED TO FEET BY DIVIDING BY 0.3048.

OFFICE COPY

C.D.

A.W.

D.S.

MAY 6, 2022

● DENOTES REBAR SET AT OFFSET AS SHOWN

F22378

PLAN DRAWN:



ARCHIBALD, GRAY & McKAY LTD.
3514 WHITE OAK ROAD, LONDON, ON, N6E 2Z9

PHONE 519-685-5300
EMAIL info@agm.on.ca

FAX 519-685-5303
WEB www.agm.on.ca

DRAWN BY: JGH	DIGITAL FILE: LT1915PLOT1MS.DWG
CHECKED BY: TJS	
Plot Date: May 5, 2022	FILE No: LT-08-05-2

BUILDER:
Gioria & Roberto
Castelo



} 10 metres
requesting
to sewer to
15625 Nine
Mile Road







PART 1 PLAN 33R-20597

Area = 4800 Sq. M
= 0.48 Ha.
= 1.19 Ac.

Old Fnd. to New Fnd.
4.2 ±

27.00

Proposed Dwelling

Well 28.892

Frame Shed

24.11

H.P. (Hatched Pattern)
Gravel Driveway

80.000

35.71

9.6

11.4

60.000

N21°29'05"W

N68°30'55"E

N68°30'55"E

60.000

N21°29'05"W

STAKE OUT PLAN OF PART OF LOT 5, CONCESSION 8 (PART 1, 33R-20597) IN THE CITY OF LONDON COUNTY OF MIDDLESEX

SCALE 1:400



SCALE IN METRES

METRIC: DISTANCES SHOWN ON THIS PLAN ARE IN METRES AND CAN BE CONVERTED TO FEET BY DIVIDING BY 0.3048.

OFFICE COPY

C.D.
A.W.
D.S.

MAY 6, 2022

● DENOTES REBAR SET AT OFFSET AS SHOWN

F22378

PLAN DRAWN:



ARCHIBALD, GRAY & McKAY LTD.
3514 WHITE OAK ROAD, LONDON, ON, N6E 2Z9
PHONE 519-685-5300 FAX 519-685-5303
EMAIL info@agm.on.ca WEB www.agm.on.ca

DRAWN BY: JGH	DIGITAL FILE: LT:9127LOT1MS.DWG
CHECKED BY: TJS	
Plot Date: May 5, 2022	FILE No: LT-08-05-2

BUILDER:
Gloria & Robert Castelo