
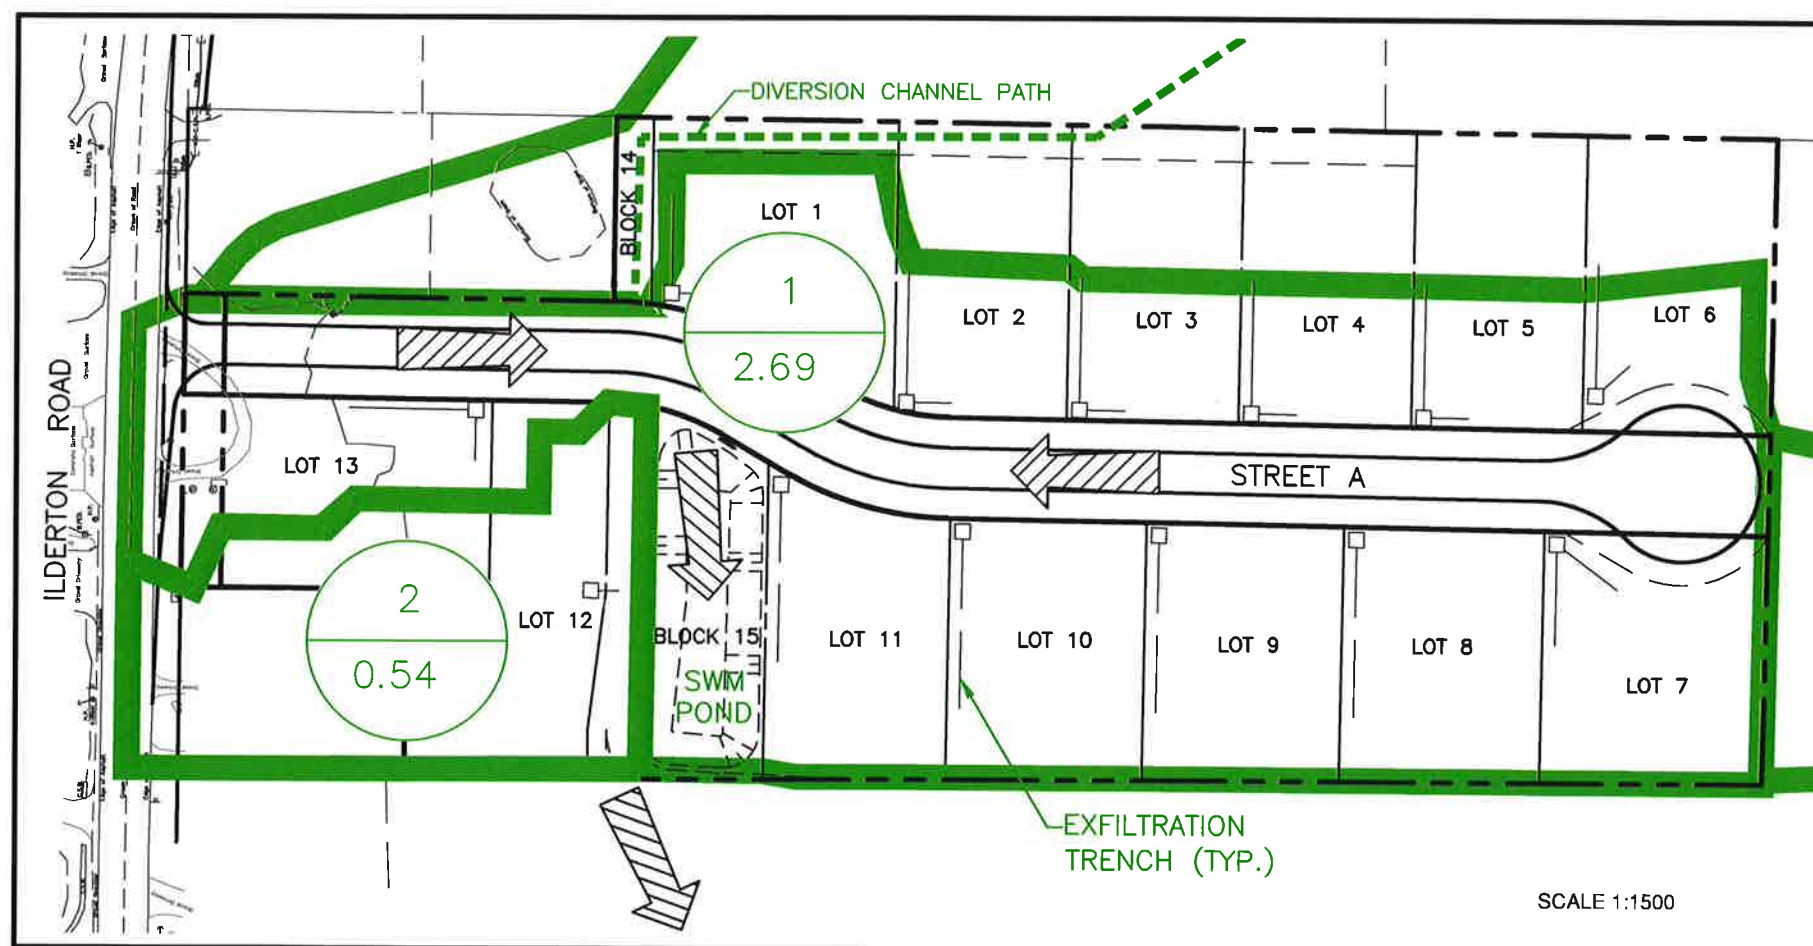


FIGURE 4
POST DEVELOPMENT

SCALE 1:5000
MAY 2020

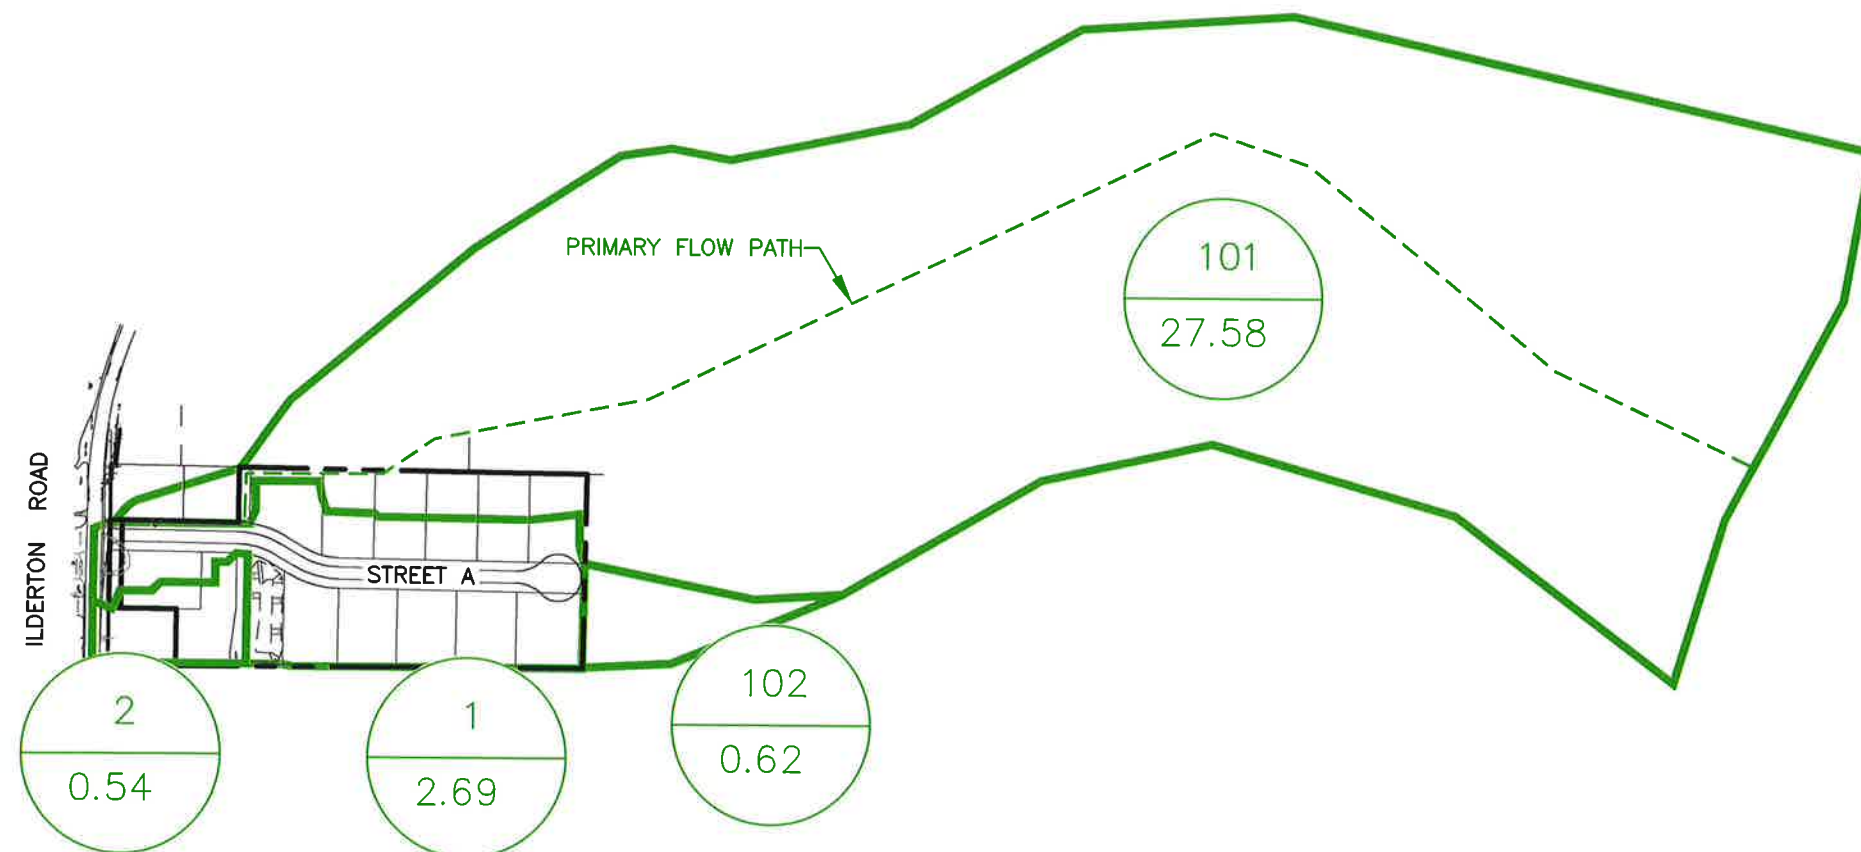

ARCHIBALD, GRAY & MCKAY
ENGINEERING LTD.
3514 WHITE OAK ROAD, LONDON, ON, N6E 2Z9
PHONE 519-685-5300 FAX 519-685-5303
EMAIL info@agm.on.ca WEB www.agm.on.ca