

CONNECTION NOTE:
 CONNECTIONS TO EXISTING 250mm WATERMAIN SHALL BE COMPLETED DURING OFF PEAK HOURS. THE CONTRACTOR TO COORDINATE WITH THE MUNICIPALITY.

ASPHALT REMOVALS NOTE:
 EXISTING ASPHALT TO BE SAWCUT AND MILLED (50mm DEEP X 0.5m WIDE LAP JOINT). ALL REMOVED MATERIAL TO BE DISPOSED OFF SITE.

NOTE:
 CONTRACTOR TO SUPPORT POLES DURING CONSTRUCTION.

RESTORATION NOTES:


ROAD RESTORATION
 35mm HL-3 - 97% MARSHALL
 45mm HL-8 - 97% MARSHALL
 150mm GRANULAR 'A' - 100% SPMD
 300mm GRANULAR 'B' - 100% SPMD

BOULEVARD RESTORATION
 RESTORE ALL DISTURBED BOULEVARD WITH 100mm TOPSOIL AND SOD.


SIDEWALK
 RESTORE ALL DISTURBED SIDEWALK TO AS NEW CONDITION.

CURB & GUTTER
 RESTORE ALL DISTURBED C&G TO AS NEW CONDITION (MATCHING EXISTING C&G TYPE).

DRIVEWAY
 RESTORE ALL DISTURBED DRIVEWAYS TO AS NEW CONDITION (MATCHING EXISTING MATERIALS).

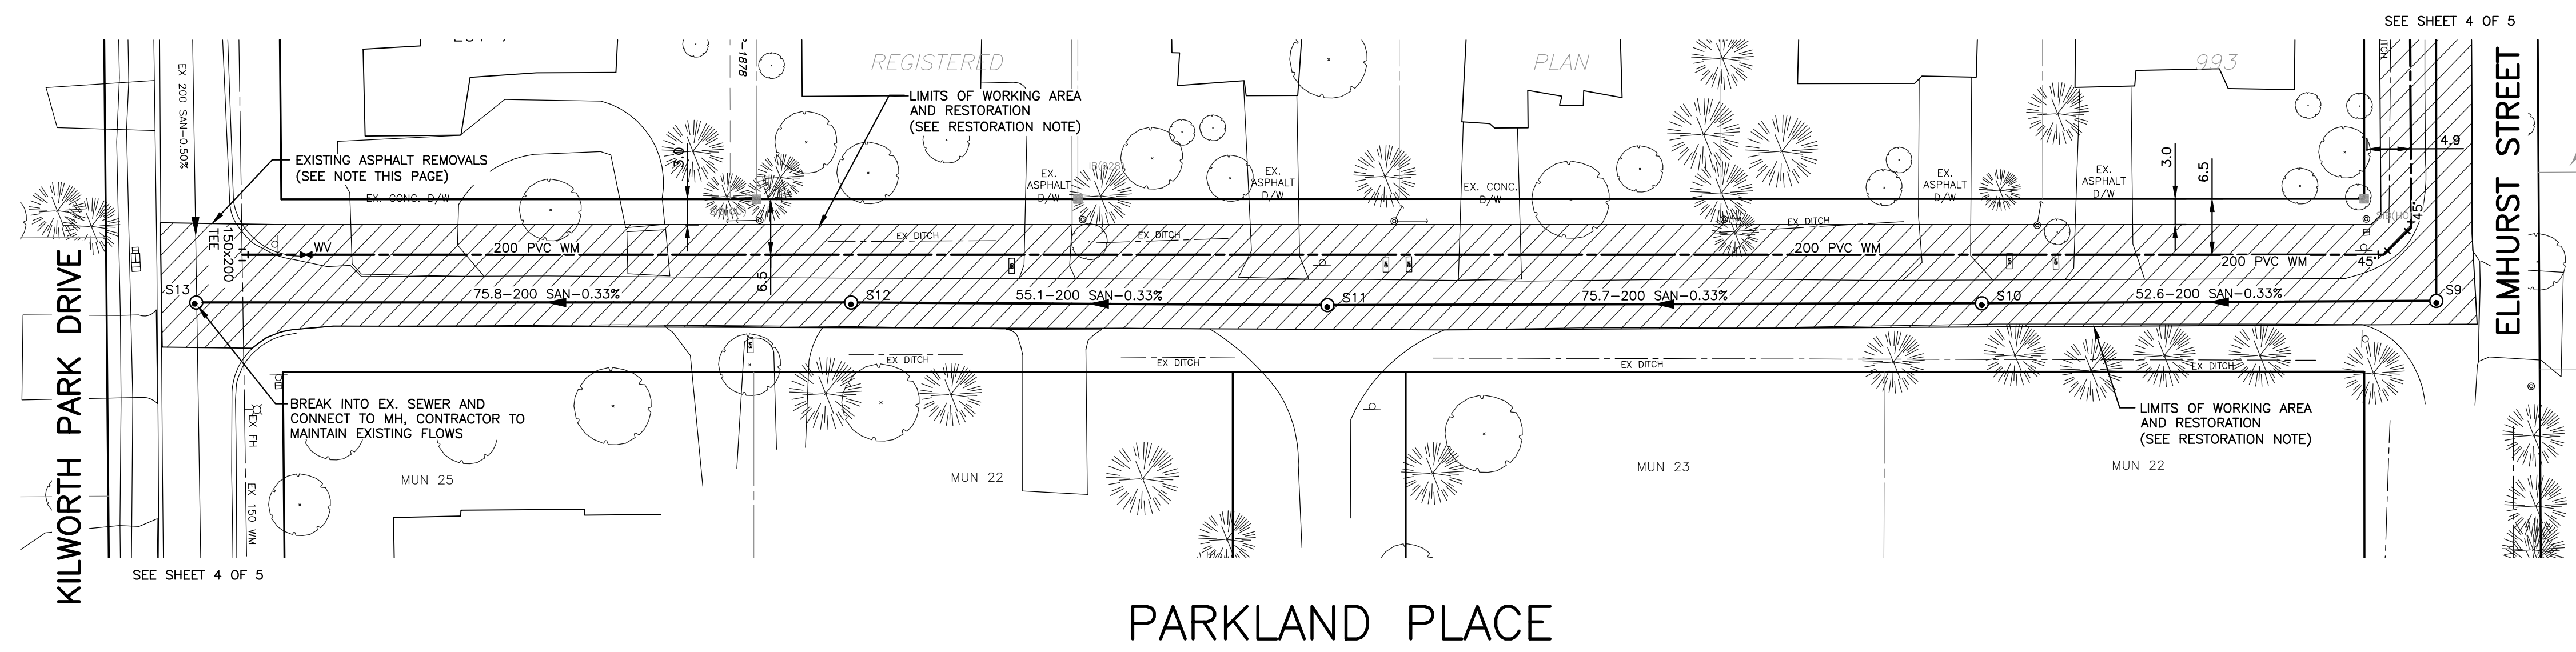

PARKLAND PLACE

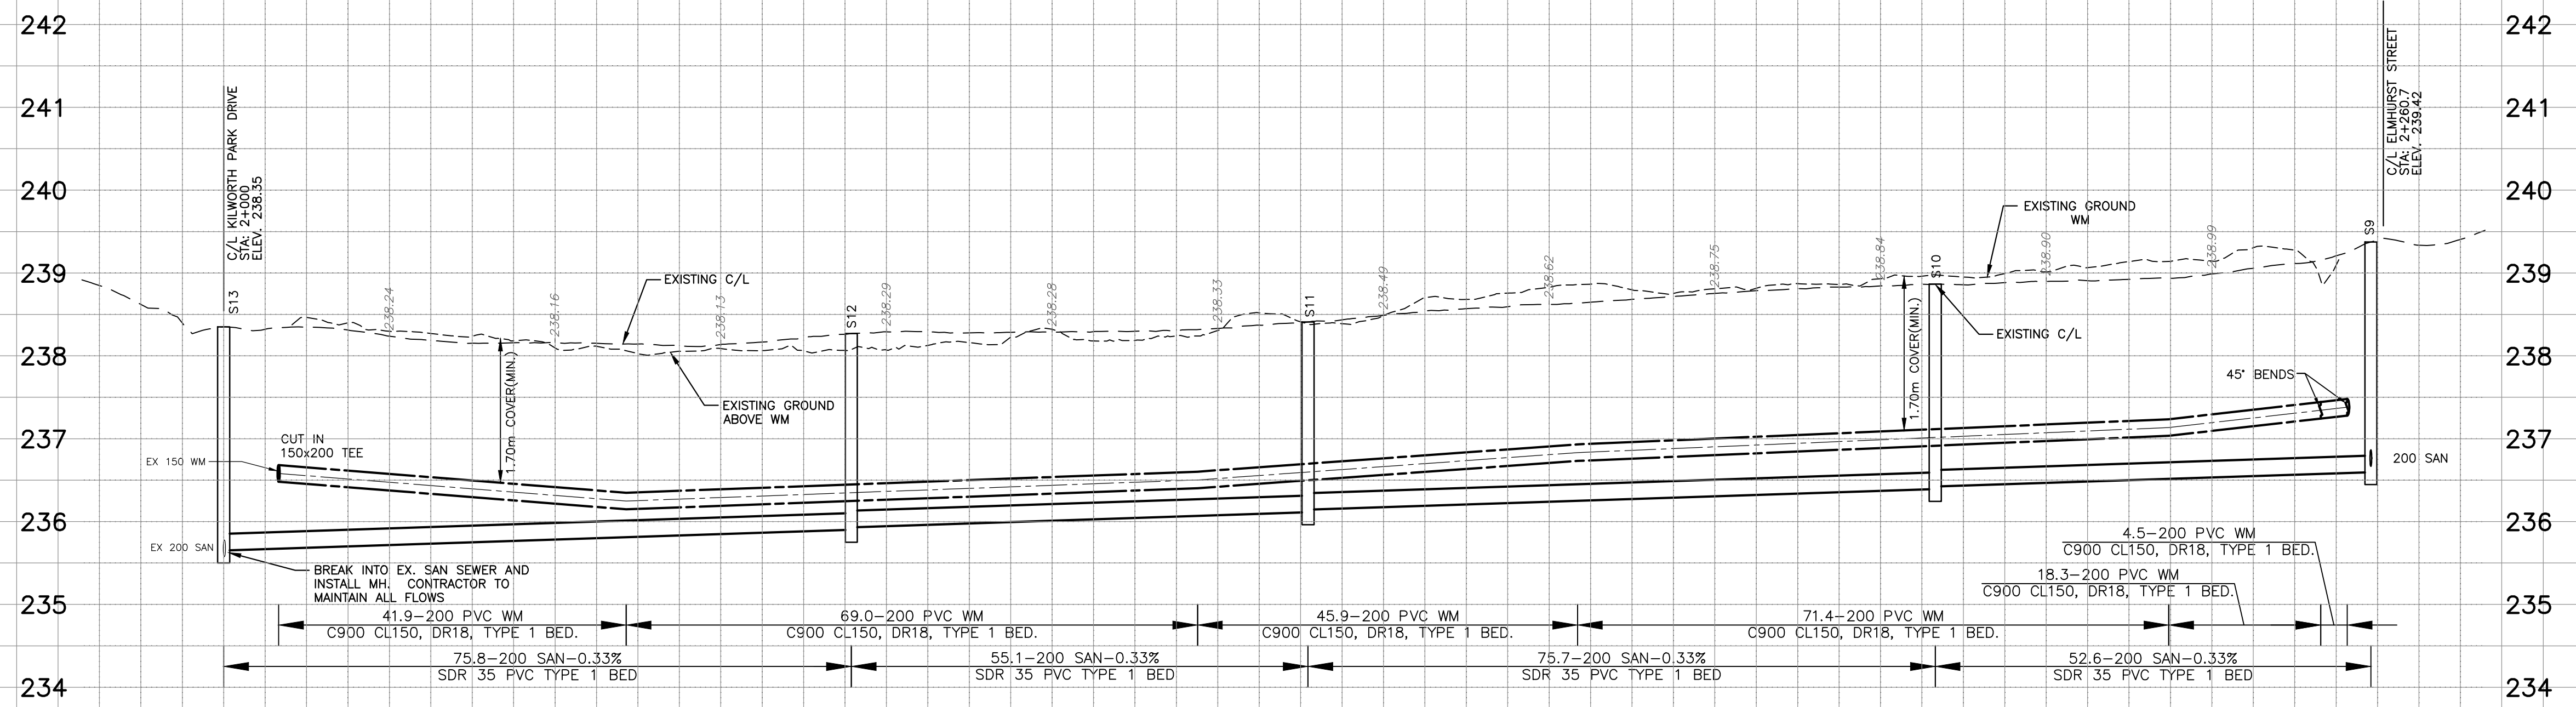

2022-11-15 10:52:14 AM Design (MAD) (Civil) (Sheet) (020203-Profile) (mg)

C/L WATERMAIN ELEVATION	236.580	236.247	236.501	236.831	237.134	237.342	237.378								
STORM INVERT															
C/L FORCEMAIN ELEVATION	236.650 236.350 236.300		236.900 236.600	236.120 236.120	236.300 236.120	236.550 236.650	236.650								
STATION	1+980	2+000	2+020	2+040	2+060	2+080	2+100	2+120	2+140	2+160	2+180	2+200	2+220	2+240	2+260

EXISTING SERVICES	DRAWING #, SOURCE	DATE	CONSTRUCTED SERVICES	COMPLETION	DETAILS	No.	REVISIONS	DATE	CONSULTANT
					DESIGN SB	1	DRIPLINE SURVEY	JULY 2021	LDS
					DRAWN BY SB				
					CHECKED AH				
					APPROVED AG				
					DATE 2013-09-30				

CONSULTANT OR DIVISION

ENGINEER'S STAMP

SCALE

HORIZ - 1 : 500

VERT - 1 : 50

TITLE

ELMHURST STREET, KILWORTH

SWEID HOLDING INC.

PARKLAND PLACE

PROJECT No. LD-00203

SHEET No. 3 of 5

PLAN FILE No.