


1 FINISHES & FURNITURE PLAN  
ID1.2  
0 1 2 5m

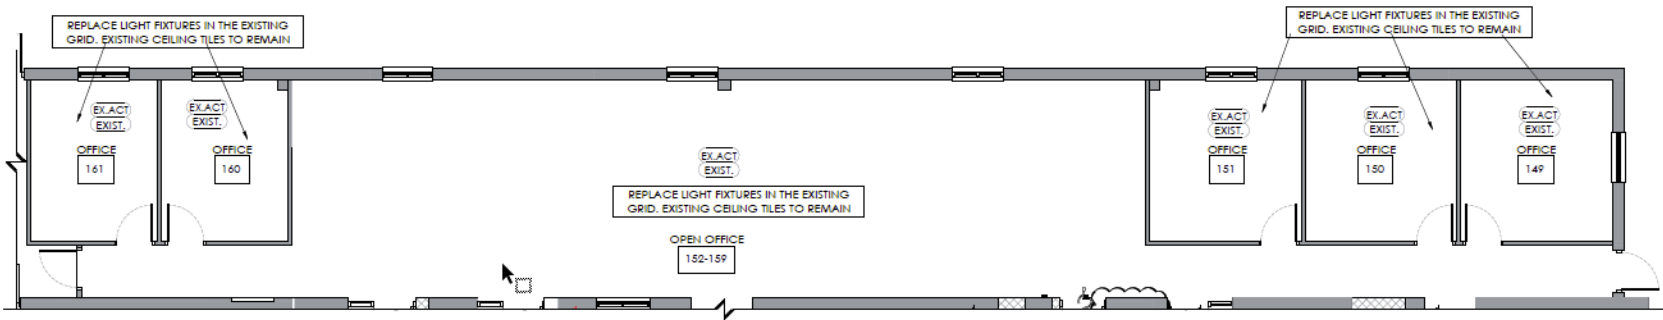

2 REFLECTED CEILING PLAN  
ID1.2  
0 1 2 5m