


HARRIS ROAD

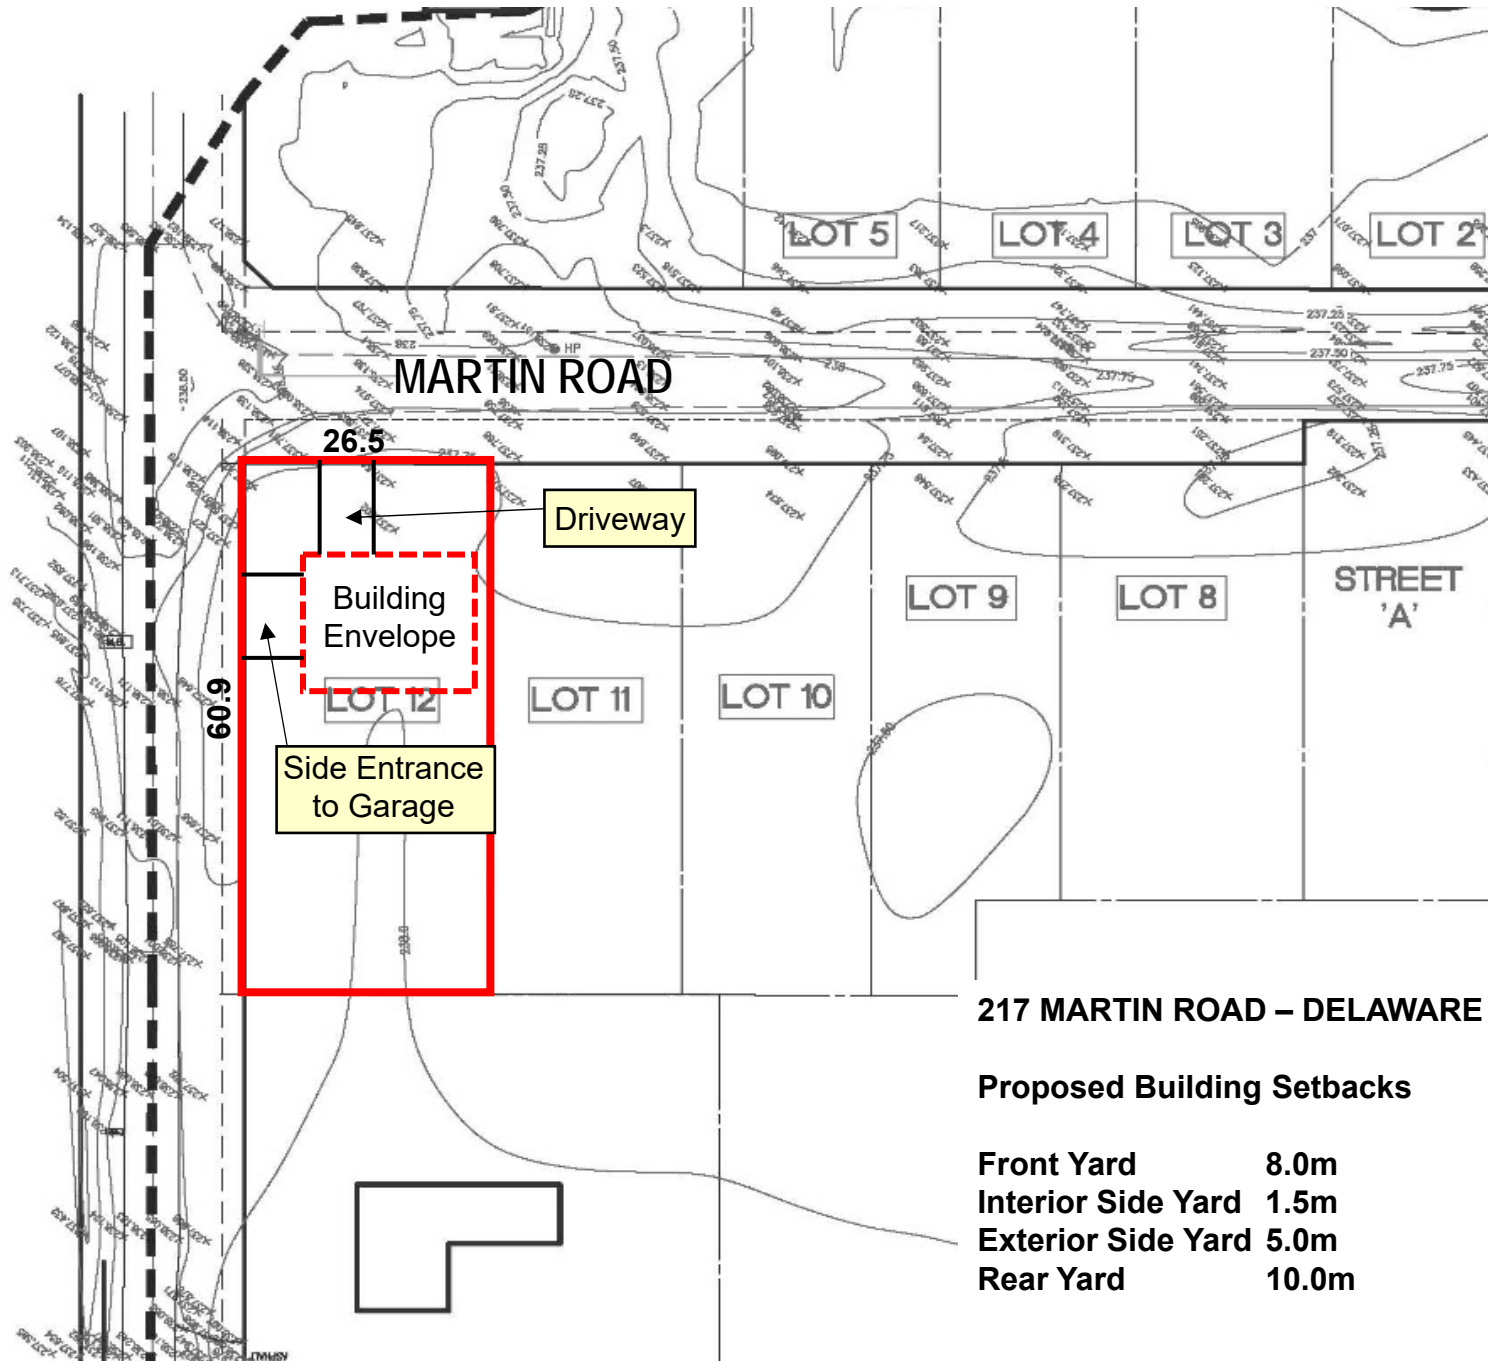

MARTIN ROAD

26.5

Driveway

Building Envelope

Side Entrance to Garage

217 MARTIN ROAD - DELAWARE

Proposed Building Setbacks

Front Yard 8.0m
Interior Side Yard 1.5m
Exterior Side Yard 5.0m
Rear Yard 10.0m