



C:\USERS\USER\DESKTOP\LUNGWOODS\45013-200 PLANS\01 2_MUST RECENT

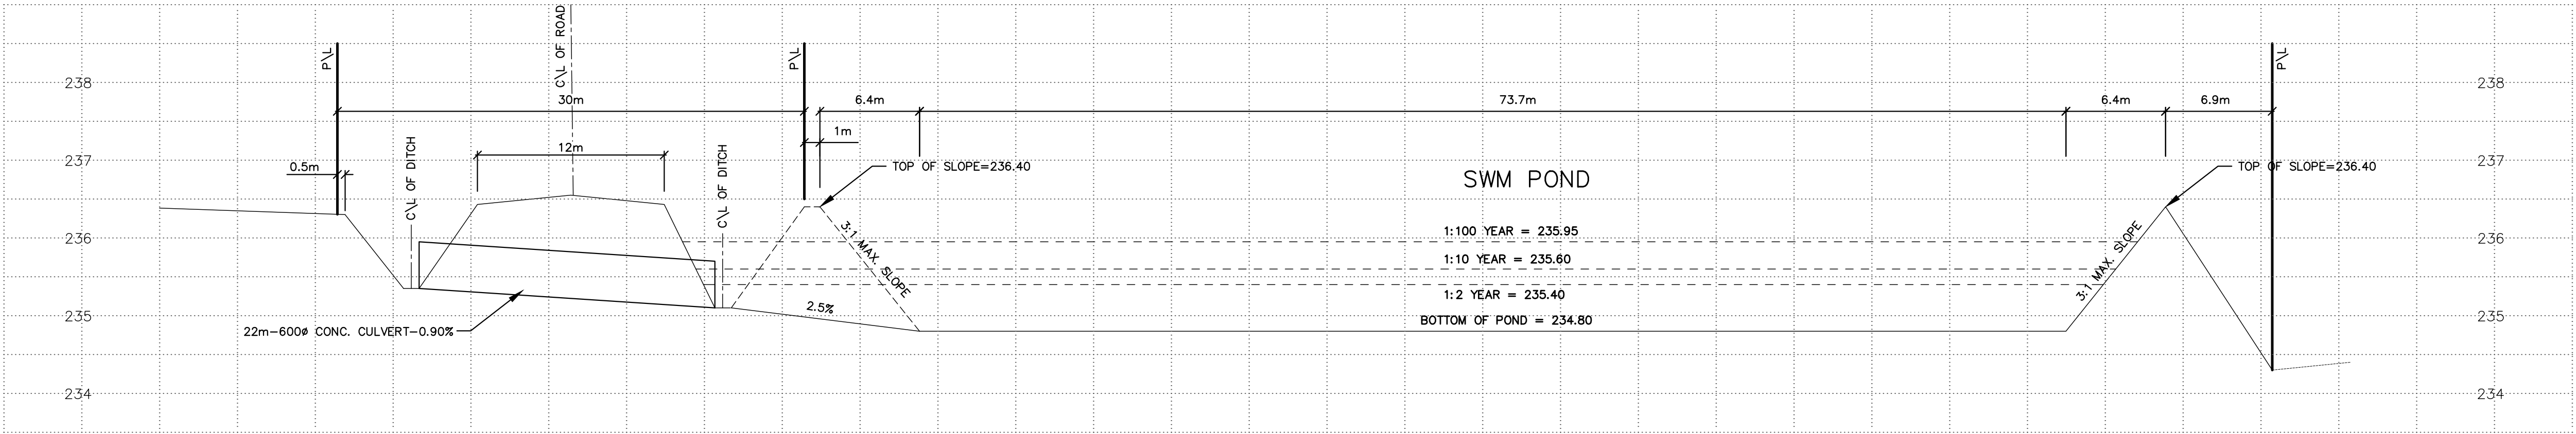

SECTION A-A
SWM POND
SCALE: HORIZ=1:250
VERT=1:100

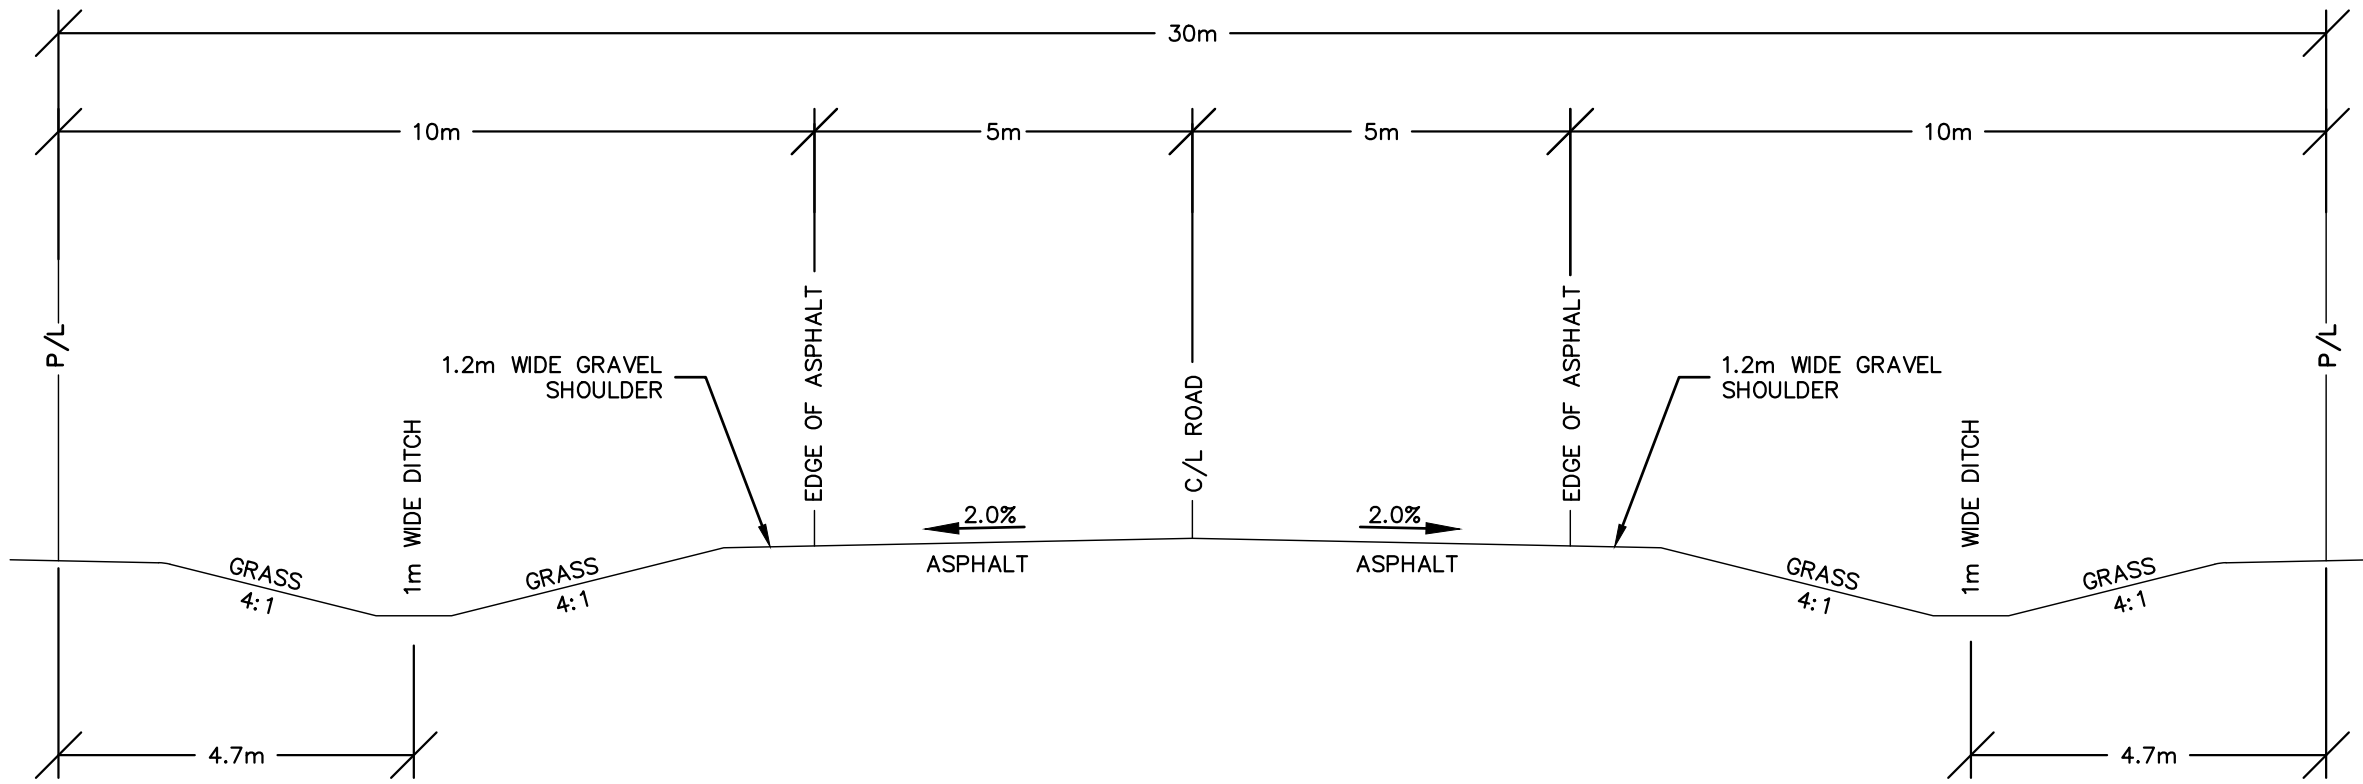

TYPICAL PRIVATE ROAD SECTION
SCALE: HORIZ=1:100 VERT=1:100

EXISTING SERVICES	DRAWING #, SOURCE	CONSTRUCTION DATE	CONSTRUCTED SERVICES	COMPLETION	DETAILS	No.	REVISIONS	DATE	CONSULTANT	CONSULTANT OR DIVISION	ENGINEER'S STAMP	SCALE	TITLE	PROJECT No. 45013—200
					DESIGN KAM					 Engineers, Scientists, Surveyors		SCALE - AS SHOWN	LOT 6, CONCESSION 1 MUNICIPALITY OF MIDDLESEX CENTRE	SHEET No. 3
					DRAWN BY IRA									
					CHECKED KAM									
					APPROVED KAM									
					DATE JULY/20									
													DETAILS	PLAN FILE No.