

CONNECTION NOTE:
 CONNECTIONS TO EXISTING 250mm WATERMAIN SHALL BE COMPLETED DURING OFF PEAK HOURS. THE CONTRACTOR TO COORDINATE WITH THE MUNICIPALITY.

ASPHALT REMOVALS NOTE:
 EXISTING ASPHALT TO BE SAWCUT AND MILLED (50mm DEEP X 0.5m WIDE LAP JOINT). ALL REMOVED MATERIAL TO BE DISPOSED OFF SITE.

NOTE:
 CONTRACTOR TO SUPPORT POLES DURING CONSTRUCTION.

RESTORATION NOTES:



ROAD RESTORATION
 35mm HL-3 - 97% MARSHALL
 45mm HL-8 - 97% MARSHALL
 150mm GRANULAR 'A' - 100% SPMD
 300mm GRANULAR 'B' - 100% SPMD

BOULEVARD RESTORATION
 RESTORE ALL DISTURBED BOULEVARD WITH 100mm TOPSOIL AND SOD.

SIDEWALK
 RESTORE ALL DISTURBED SIDEWALK TO AS NEW CONDITION.

CURB & GUTTER
 RESTORE ALL DISTURBED C&G TO AS NEW CONDITION (MATCHING EXISTING C&G TYPE).

DRIVEWAY
 RESTORE ALL DISTURBED DRIVEWAYS TO AS NEW CONDITION (MATCHING EXISTING MATERIALS).

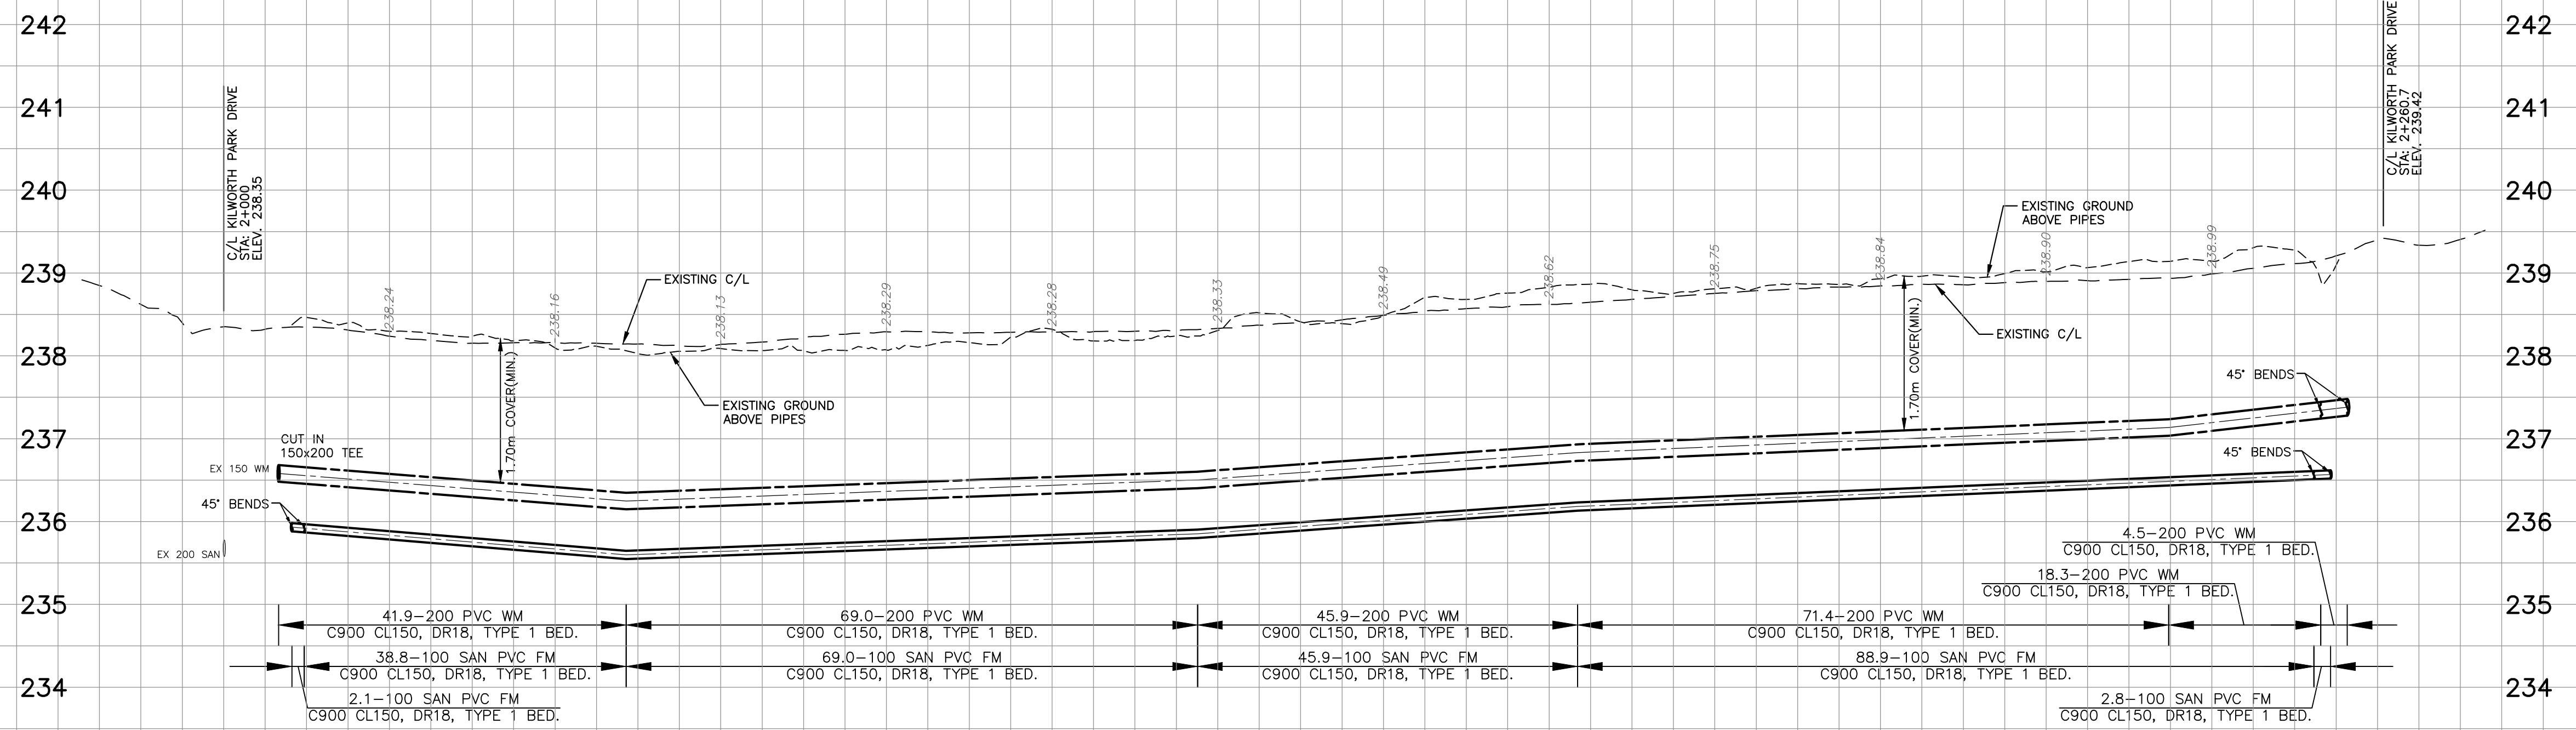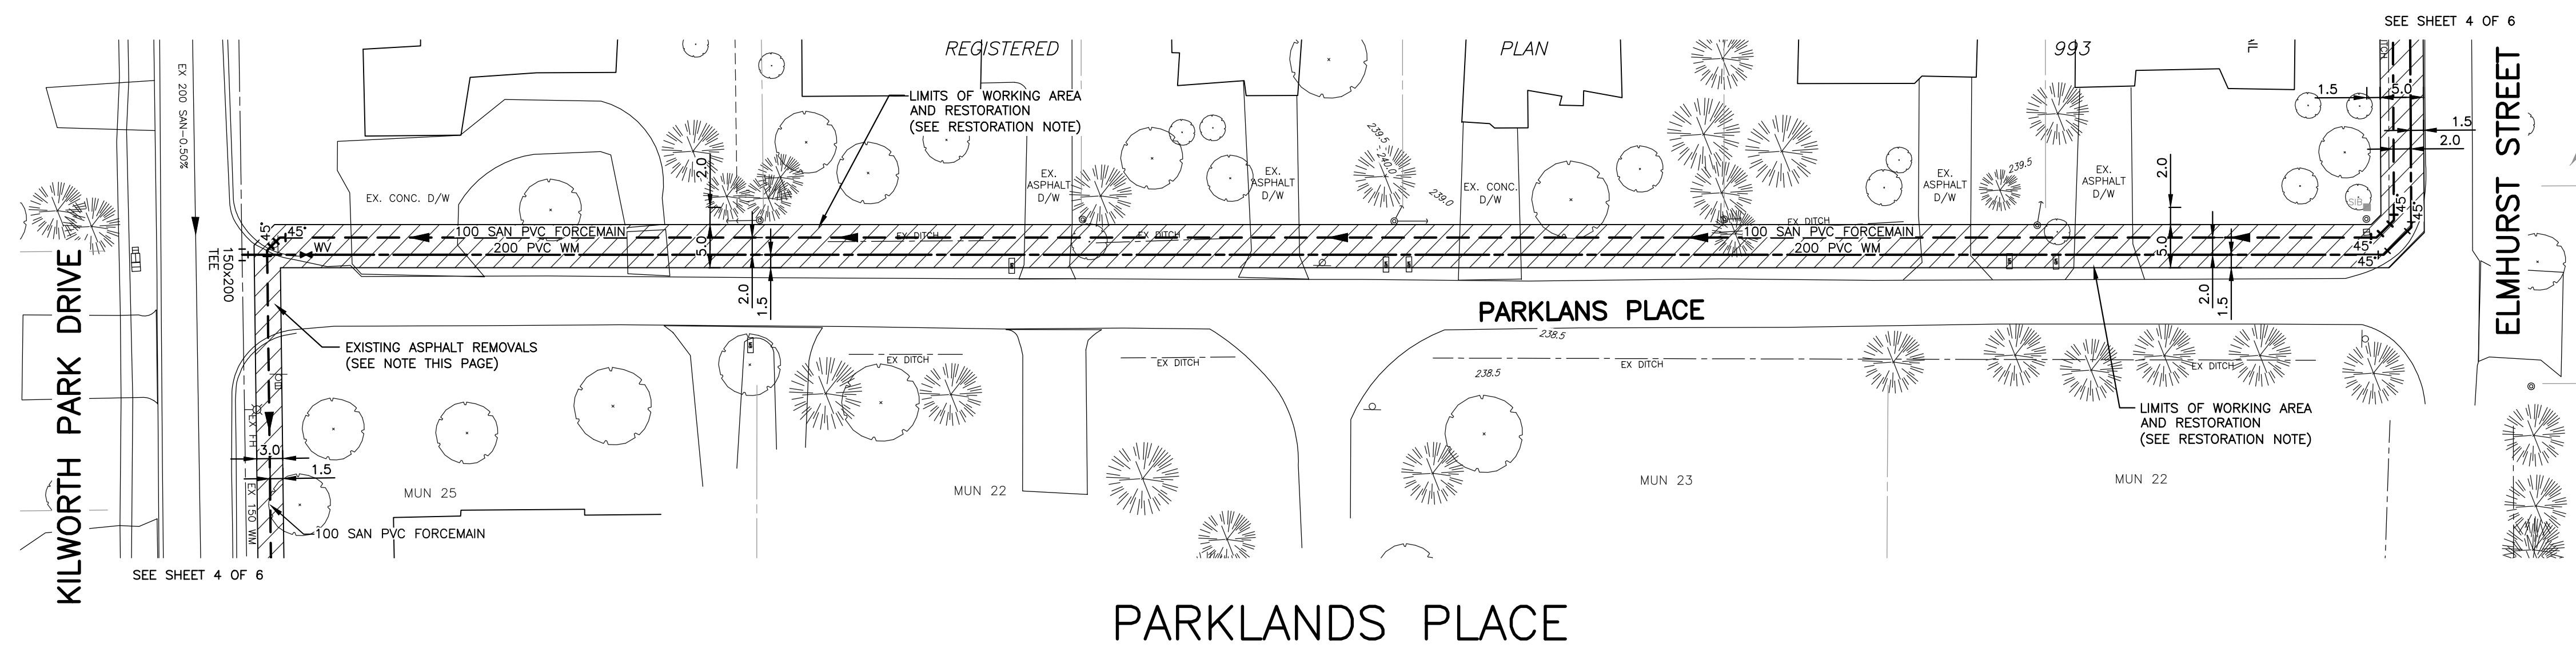

21-01-00203 - Elm Hurst, Kilworth (Water Design) (Civil) (Sheet) File: 2020-01-01-Profile-San_FM.dwg
 21-01-01-15-10:00:00 AM - 10:00:00 AM
 21-01-01-15-10:00:00 AM - 10:00:00 AM

| | | | | | | | | | | | | | | | | | | | | | | |
|-----------------------------|-------|-------|--------------------|-------|-------|--------------------|-------|-------|-------|--------------------|-------|-------|------------------|-------|-------|-------|--------------------|-------|--|--------------------|---------|---------|
| STATION | 1+980 | 2+000 | 2+006.6 2+006.7 | 2+020 | 2+040 | 2+046.6 2+046.7 | 2+060 | 2+080 | 2+100 | 2+117.6 2+117.7 | 2+120 | 2+140 | 2+160 2+163.4 | 2+180 | 2+200 | 2+220 | 2+234.8 2+234.9 | 2+240 | 2+252.3 2+252.4 2+252.3 2+256.3 | 2+260 | 2+280 | |
| C/L WATERMAIN ELEVATION | | | 236.580 | | | 236.247 | | | | 236.501 | | | 236.831 | | | | | | | 237.134 | 237.342 | 237.378 |
| STORM INVERT | | | | | | | | | | | | | | | | | | | | | | |
| C/L SAN FORCEMAIN ELEVATION | | | 235.931 235.818 | | | 235.927 | | | | 235.851 | | | 236.181 | | | | | | | 236.558 236.573 | 236.587 | |

| EXISTING SERVICES | DRAWING #, SOURCE | DATE | CONSTRUCTED SERVICES | COMPLETION | DETAILS | No. | REVISIONS | DATE | CONSULTANT |
|-------------------|-------------------|------|----------------------|------------|-------------|-----|-----------------|------------|------------|
| | | | | | DESIGN SB | 1 | DRIFLINE SURVEY | JULY 2021 | LDS |
| | | | | | DRAWN BY SB | | | | |
| | | | | | CHECKED AH | | | | |
| | | | | | APPROVED AG | | | | |
| | | | | | DATE | | | 2013-09-30 | |

CONSULTANT OR DIVISION

ENGINEER'S STAMP

middlesex centre

in the centre of it all

SCALE

HORIZ - 1 : 500
 5 0 10m

VERT - 1 : 50
 0.5 0 1m

TITLE

ELMHURST STREET, KILWORTH

SWEID HOLDING INC.

PARKLANDS PLACE

PROJECT No. LD-00203

SHEET No. 3 of 6

PLAN FILE No.