


ELMHURST STREET


**ASPHALT REMOVALS NOTE:**  
 EXISTING ASPHALT TO BE SAWCUT AND MILLED (50mm DEEP X 0.5m WIDE LAP JOINT). ALL REMOVED MATERIAL TO BE DISPOSED OF OFF SITE.

**RESTORATION NOTES:**

- ROAD RESTORATION**  
 35mm HL-3 - 97% MARSHALL  
 45mm HL-5 - 97% MARSHALL  
 150mm GRANULAR 'A' - 100% SPMD  
 300mm GRANULAR 'B' - 100% SPMD
- BOULEVARD RESTORATION**  
 RESTORE ALL DISTURBED BOULEVARD WITH 100mm TOPSOIL AND SOD.
- SIDEWALK**  
 RESTORE ALL DISTURBED SIDEWALK TO AS NEW CONDITION.
- CURB & GUTTER**  
 RESTORE ALL DISTURBED C&G TO AS NEW CONDITION (MATCHING EXISTING C&G TYPE).
- DRIVEWAY**  
 RESTORE ALL DISTURBED DRIVEWAYS TO AS NEW CONDITION (MATCHING EXISTING MATERIALS).

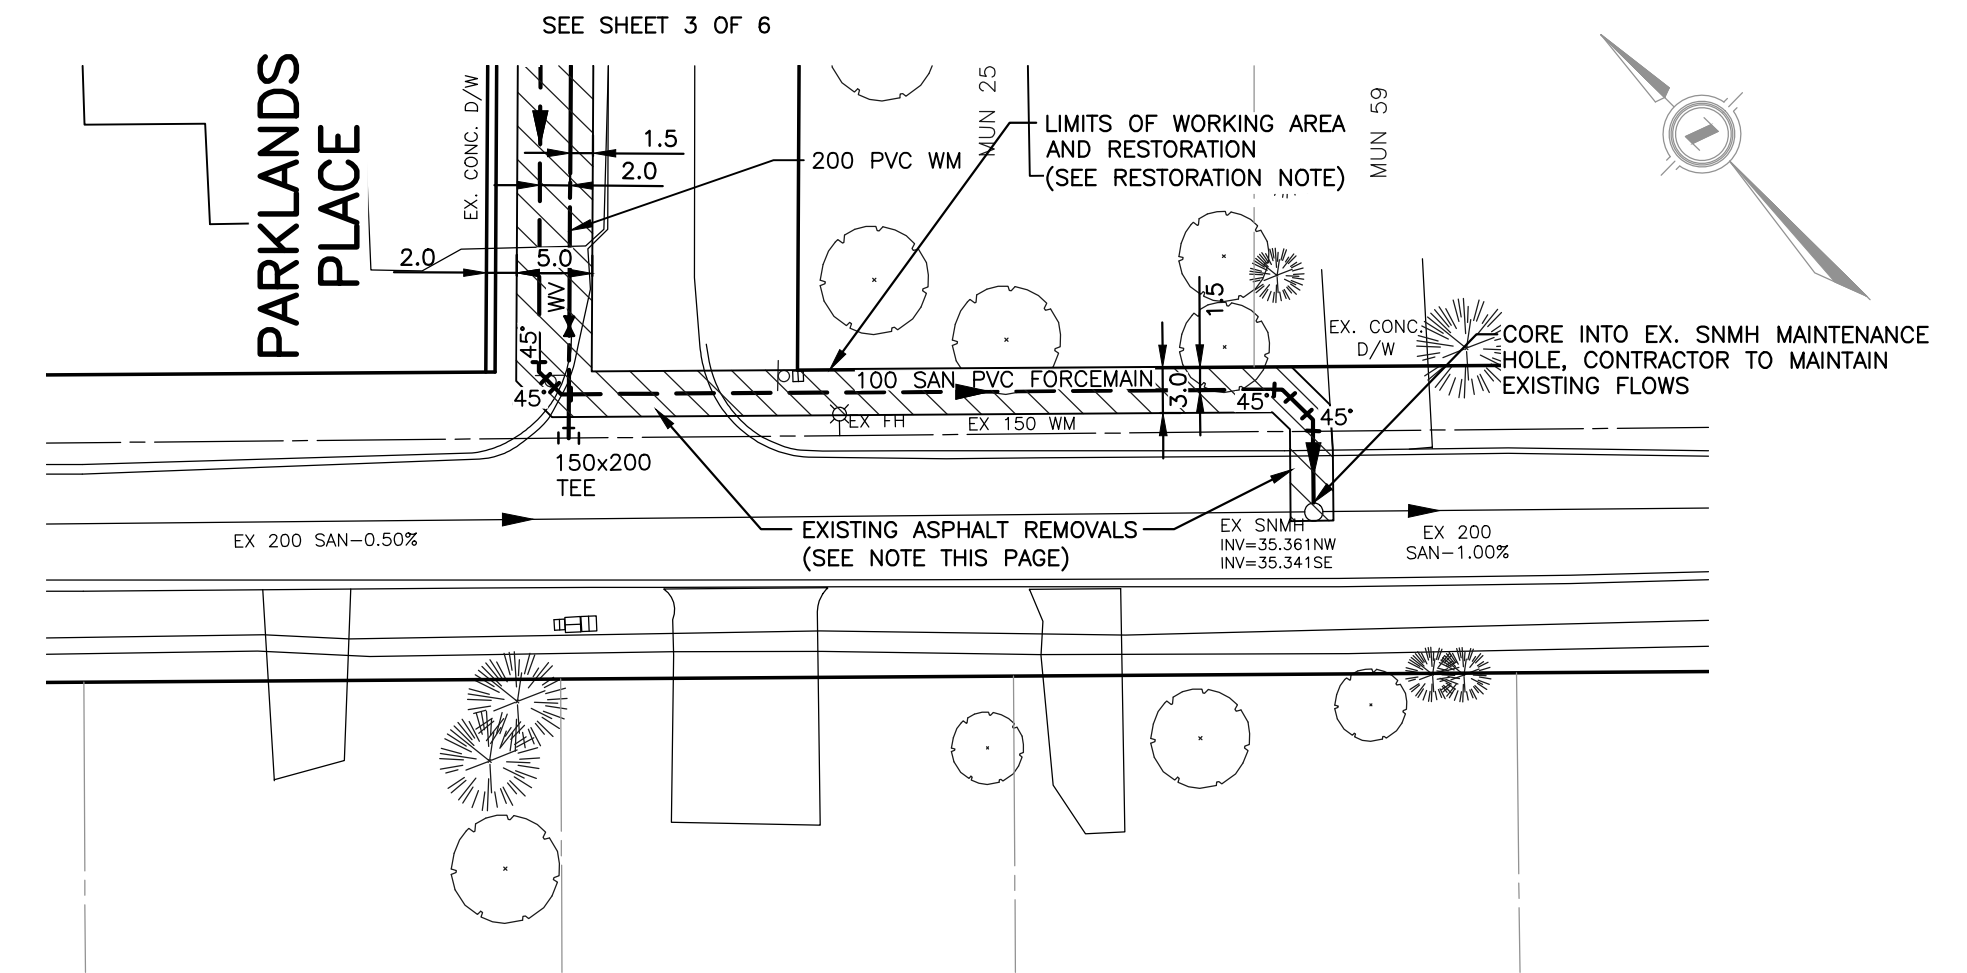


KILWORTH PARK DRIVE

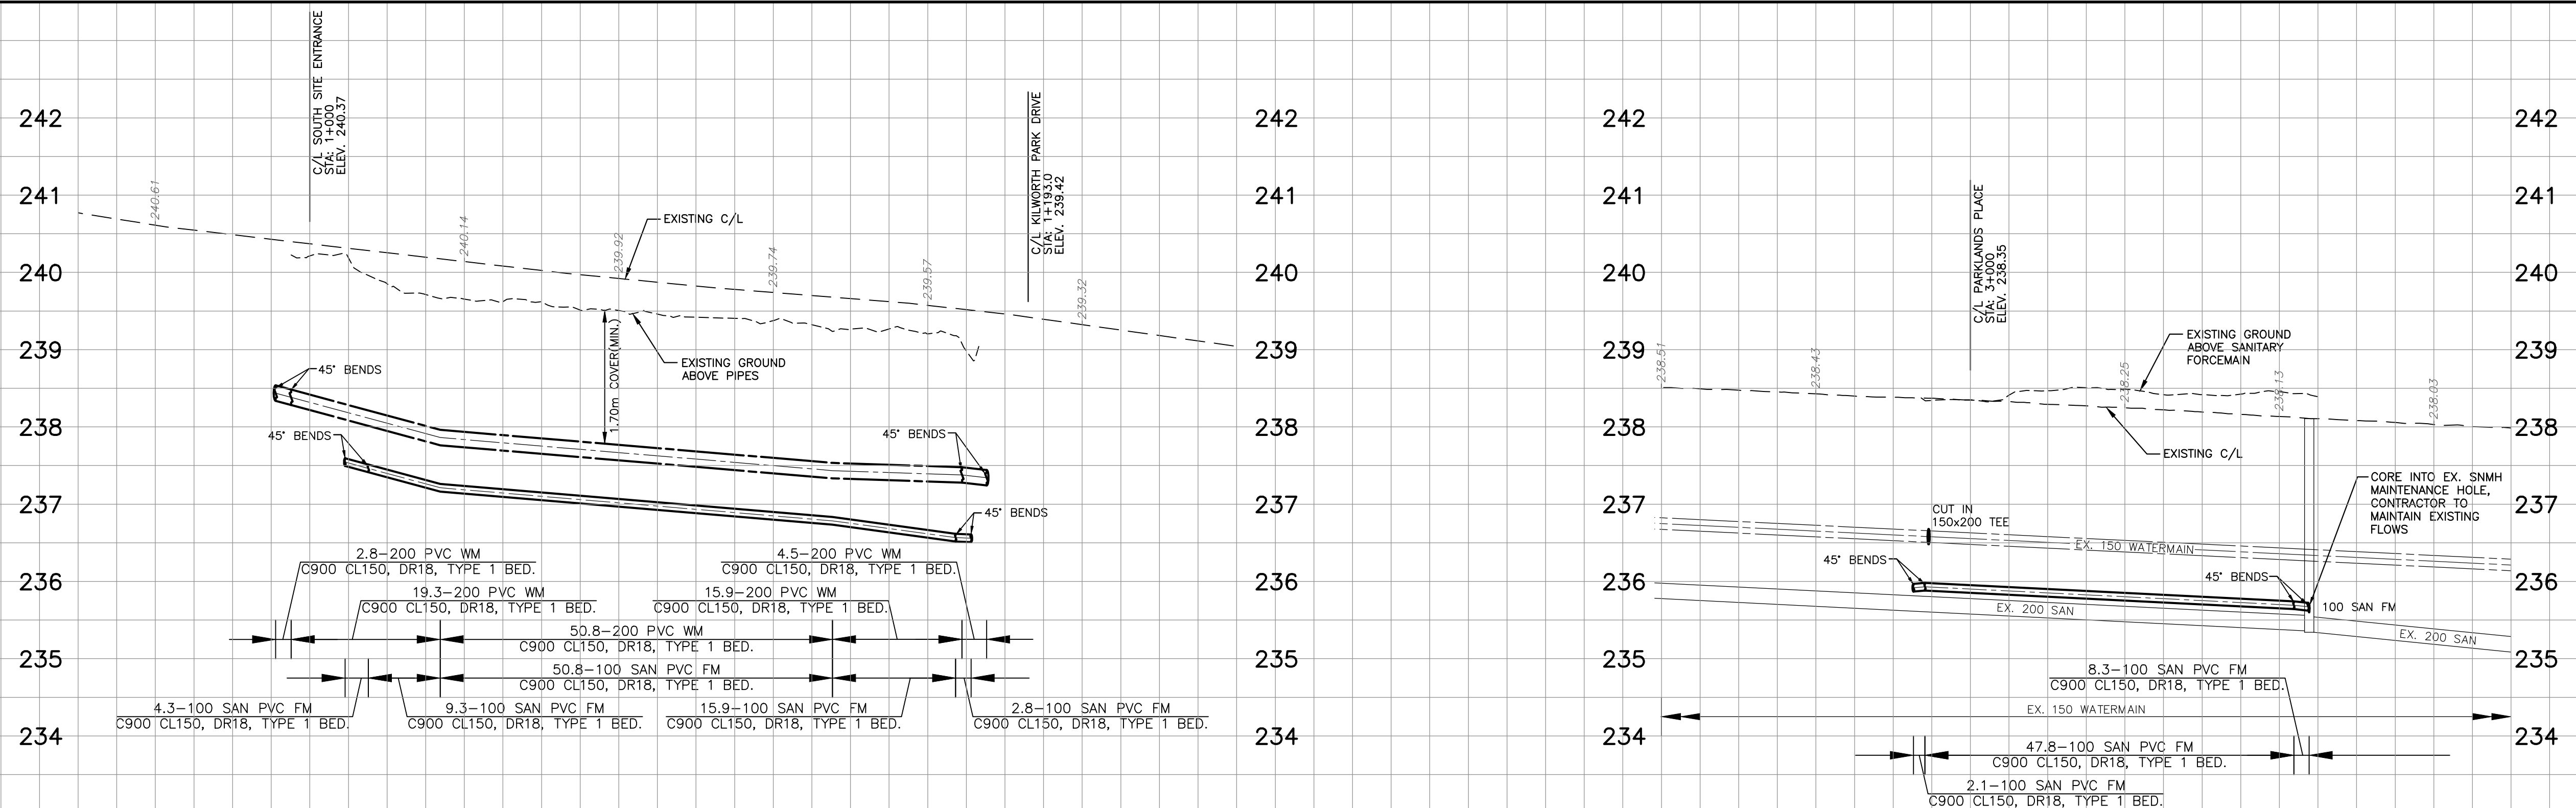

1914-0203 - Elmhurst, Kilworth (Site) Design (MAD) (Civil) (Sheet) files (2020) - Profiles - San - FM.dwg  
 2/11/2021 10:08:44 AM System Administrator

C/L WATERMAIN ELEVATION	238.437	238.353	237.862	237.434	237.378	237.342	236.580
STORM INVERT							
C/L SANITARY FORCEMAIN ELEVATION	237.644	237.683	237.212	236.784	236.667	236.561	235.918
STATION	0+980	0+985.6	0+997.6	1+000	1+004.6	1+007.6	1+016.9
							1+020
							1+040
							1+060
							1+077
							1+080
							1+086.4
							1+087.6
							1+100
							1+120
							2+960
							2+980
							2+985.8
							2+986.3
							3+000
							3+020
							3+040
							3+043.9
							3+045.9
							3+046.9
							3+047.9
							3+060

EXISTING SERVICES	DRAWING #, SOURCE	DATE	CONSTRUCTED SERVICES	COMPLETION	DETAILS	No.	REVISIONS	DATE	CONSULTANT	CONSULTANT OR DIVISION	ENGINEER'S STAMP	SCALE	TITLE	PROJECT No.
					DESIGN SB	1	DRIPLINE SURVEY	JULY 2021	LDS			HORZ - 1 : 500 5 0 10m VERT - 1 : 50 0.5 0 1m	ELMHURST STREET, KILWORTH SWEID HOLDINGS INC. <b>ELMHURST STREET &amp;          KILWORTH PARK DRIVE</b>	LD-00203
					DRAWN BY SB									
					CHECKED AH									4 of 6
					APPROVED AG									PLAN FILE No.
					DATE 2013-09-30									
					20203-Profiles-San_FM									

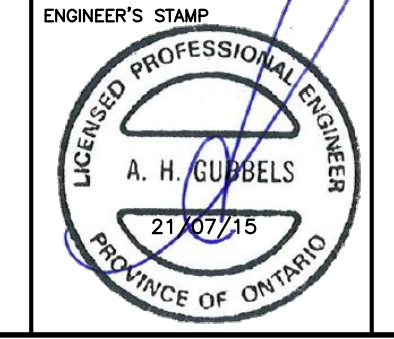

SCALE	HORZ - 1 : 500
	5 0 10m
	VERT - 1 : 50
	0.5 0 1m

TITLE	ELMHURST STREET, KILWORTH SWEID HOLDINGS INC. <b>ELMHURST STREET &amp; KILWORTH PARK DRIVE</b>
PROJECT No.	LD-00203
SHEET No.	4 of 6
PLAN FILE No.	