



- 3) OUR SPECIFICATIONS DATED JANUARY 2010 APPLY TO THIS PROJECT.
- 2) ALL OWNERS ALONG THE COURSE OF THE DRAIN SHALL MAKE AN ACCESS ROUTE FROM THE NEAREST ROAD TO THE DRAIN LOCATION AVAILABLE TO THE CONTRACTOR THE AVERAGE WIDTH OF THIS ROUTE SHALL NOT EXCEED 8 METERS. THE ACCESS ROUTE SHALL ALSO APPLY FOR FUTURE MAINTENANCE PURPOSES .
- 3) a) ALL UTILITIES TO BE LOCATED AND EXPOSED PRIOR TO CONSTRUCTION SO THAT THE NEW TILE GRADES CAN BE CONFIRMED; IF THERE IS A CONFLICT IN ELEVATION BETWEEN THE PROPOSED DRAIN AND THE UTILITY, THE ENGINEER IS TO BE NOTIFIED IMMEDIATELY.
b) CONTRACTOR TO NOTIFY ALL UTILITIES 2 HOURS PRIOR TO ITS SCHEDULED TIME FOR STARTING THE ABOVE WORK
c) THE COST FOR THIS WORK SHALL BE INCLUDED IN THE ITEM ON THE EXTENT OF WORK AND NO EXTRA PAYMENT SHALL BE MADE TO THE CONTRACTOR. EXCEPT F ROAD RESTORATION IS REQUIRED.
- 4) RIP-RAP TO BE SUPPLIED AND INSTALLED IN ACCORDANCE WITH "SECTION 4.2" IN THE SPECIFICATIONS.
- 5) CONTRACTOR TO ARRANGE A PRE-CONSTRUCTION MEETING WITH THE ENGINEER, DRAINAGE SUPERINTENDENT, AND THE AFFECTED OWNERS. ALL PARTIES SHALL RECEIVE 48 HOURS NOTICE TO THE MEETING .
- 6) NEWLY EXPOSED DITCH BANKS ARE TO BE HAND SEEDDED UPON COMPLETION OF CONSTRUCTION IN ACCORDANCE WITH "SECTION B.11" IN THE SPECIFICATIONS
- 7) SILT FENCE TO BE PLACED ACROSS DITCH BOTTOM DOWNSTREAM OF CULVERT LOCATION DURING ALL PRESENT SILT FROM FLOWING DOWNSTREAM, AND ARE TO BE MAINTAINED AS NECESSARY DURING CONSTRUCTION. SILT FENCE AND SILT TO BE REMOVED AND DISPOSED OF AFTER CONSTRUCTION .
- 8) THE CONTRACTOR SHALL BE RESPONSIBLE TO COMPLETE ALL UNWATERING NECESSARY TO CONSTRUCT THE PROPOSED WORK. IT WILL BE THE CONTRACTORS RESPONSIBILITY TO MONITOR THE WEATHER AND MAKE ACCOMMODATIONS FOR ANY ADDITIONAL FLOWS RECEIVED FROM WEATHER EVENTS. PAYMENT WILL BE MADE ON A LUMP SUM BASIS IN ACCORDANCE WITH THE FORM OF TENDER.
- 9) ALL WORK TO BE CARRIED OUT ONLY BETWEEN JULY 16 TO OCT. 30.



LIMIT OF WATERSHED AREA
 PROPOSED DRAINAGE WORKS
 EXTERIOR OR INTERIOR WATERSHED
 EXIST. MUNICIPAL DRAIN


10' = 0.01
 40' = 0.04
 100' = 0.1

ASSESSMENT ROLL NUMBER
 OWNERS NAME
 HECTARES OWNED


Municipality of  **middlesex**
centre
in the centre of it all.

	Drawn By: TF	Field Book	JOB No.	Drawing No.
	Date: NOV. 3 2022	GPS	2 2 0 2 2 6	
	PLAN, PROFILES, & DETAIL			



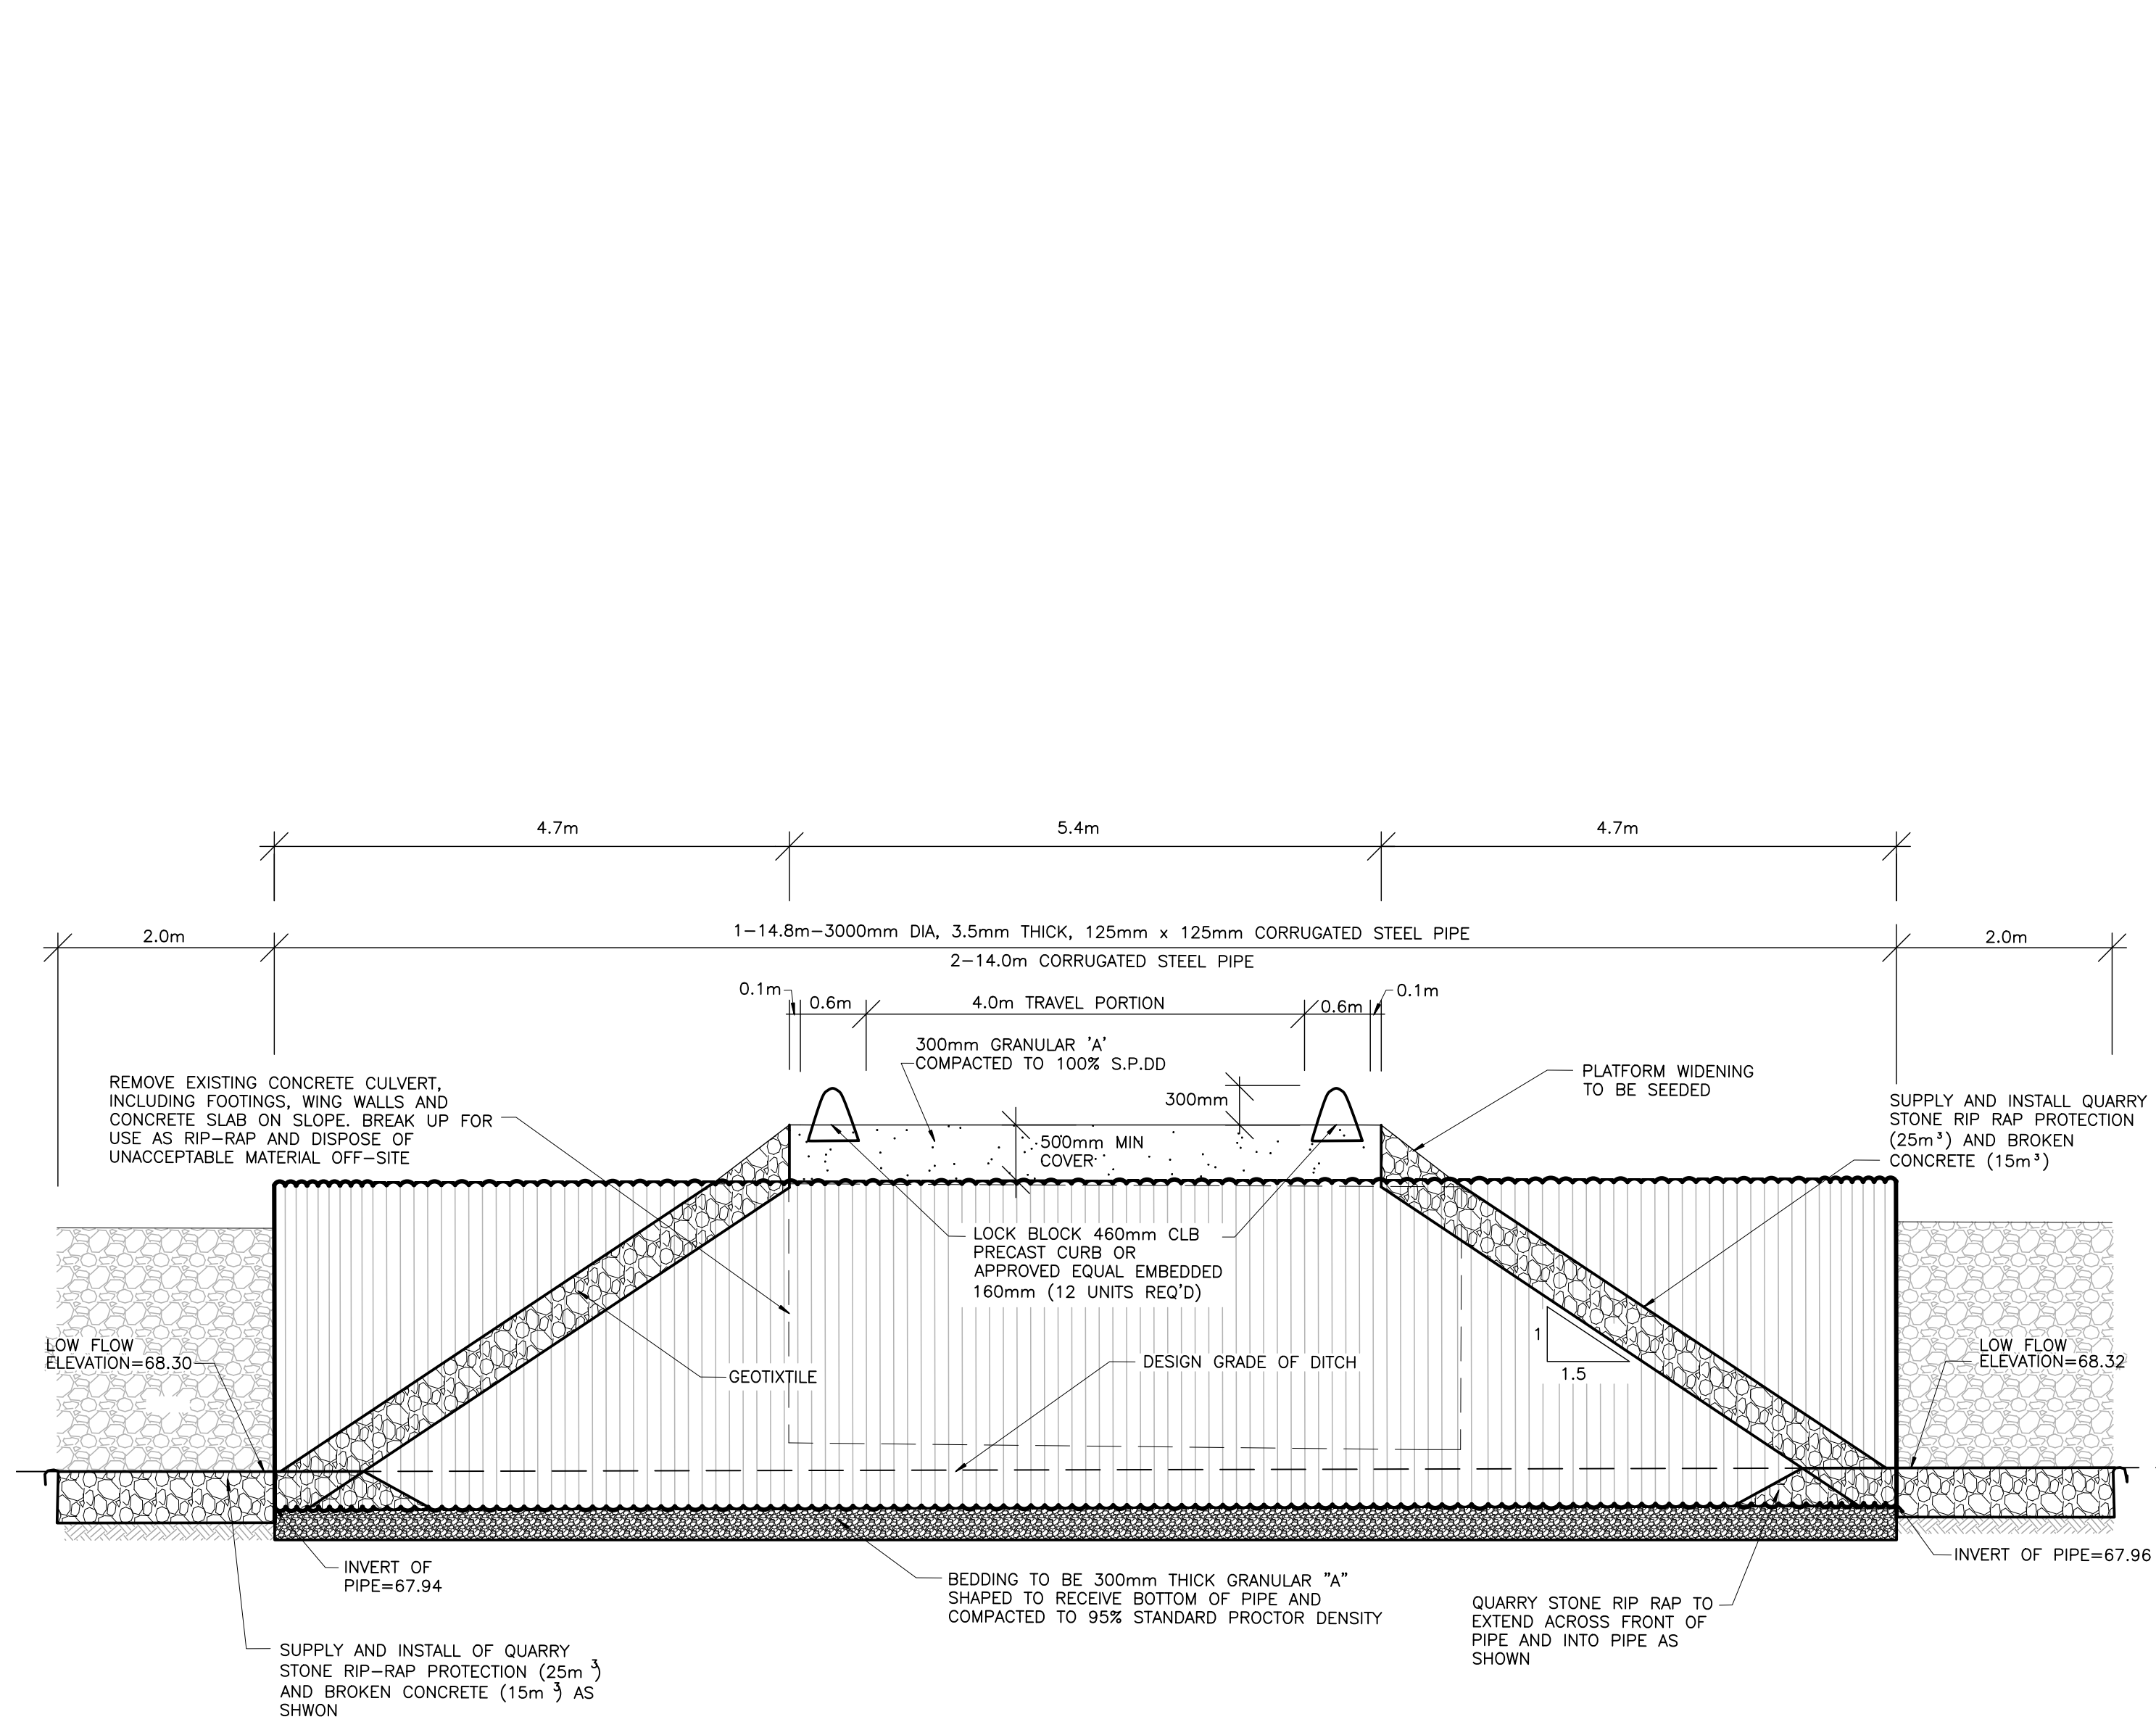

SECTION THROUGH PIPE (3000mm)
SCALE 1 : 50

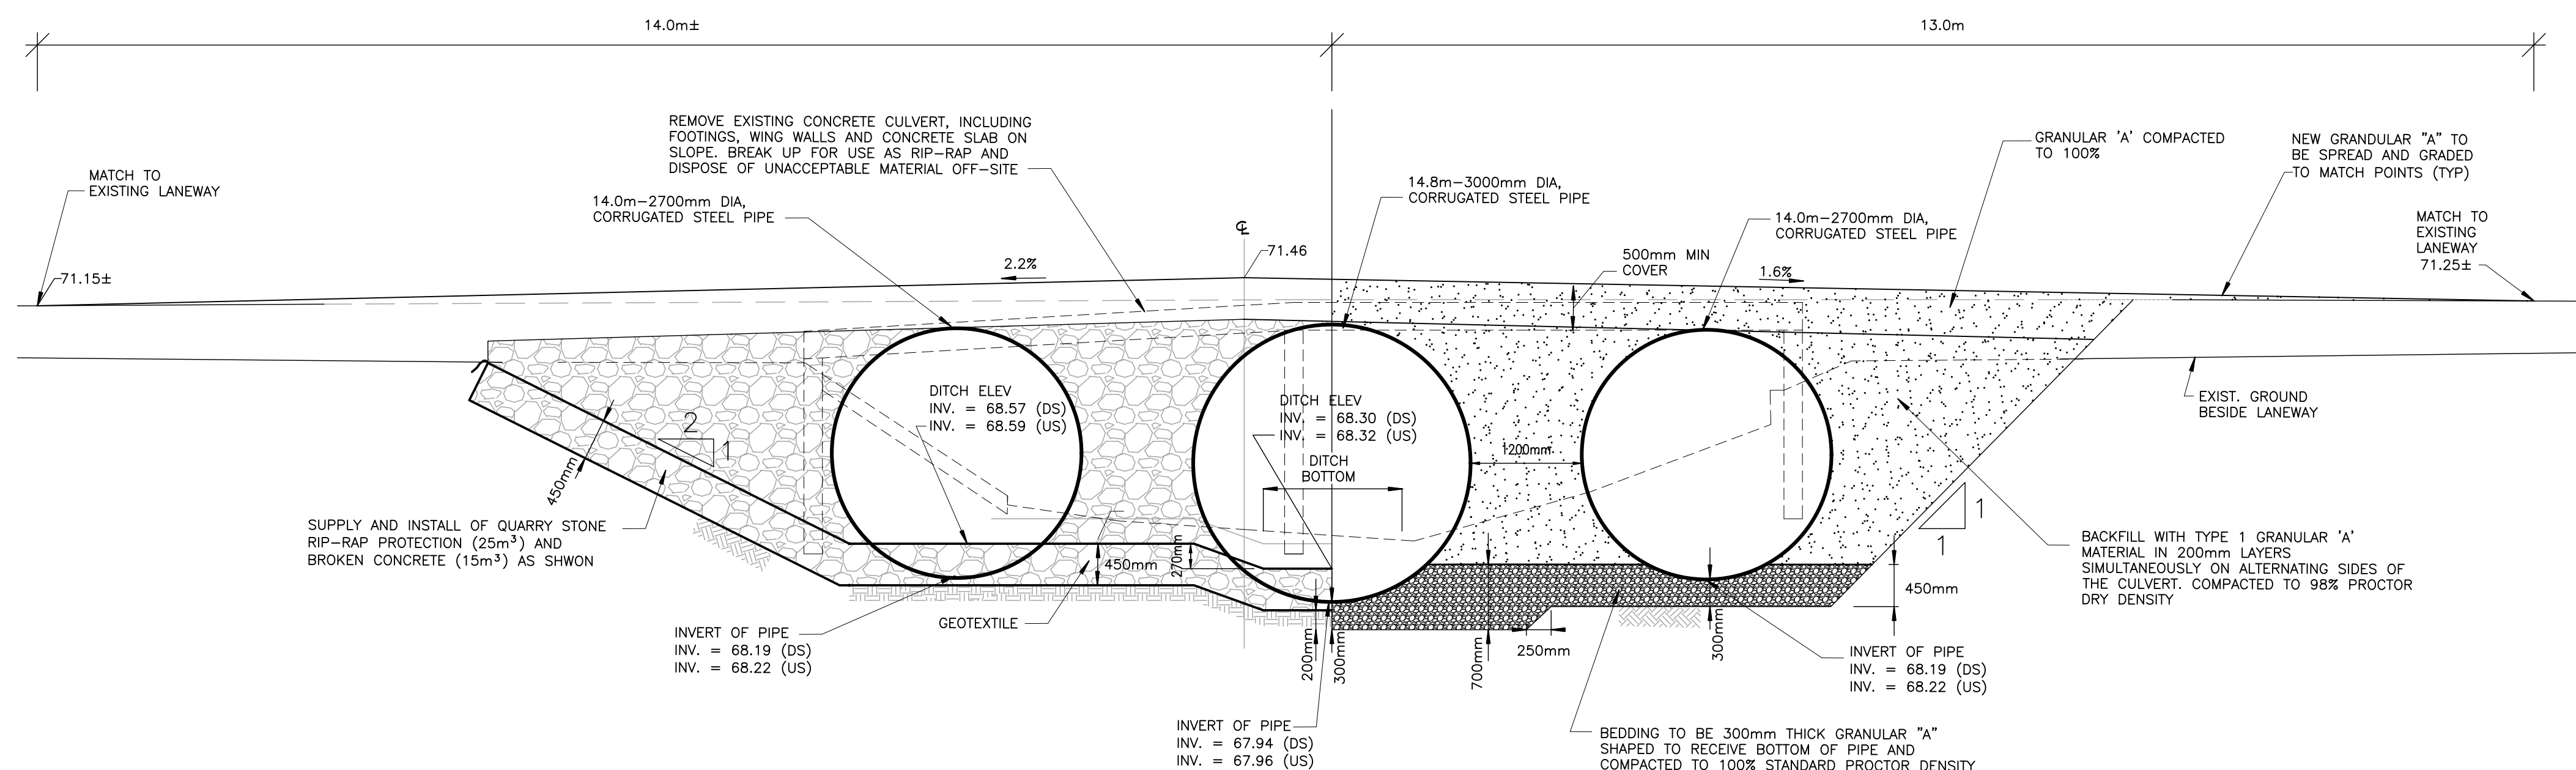


HALF SECTION

HALF ELEVATION


CROSS SECTION A-A

DETAIL "A"

SCALE 1 : 50

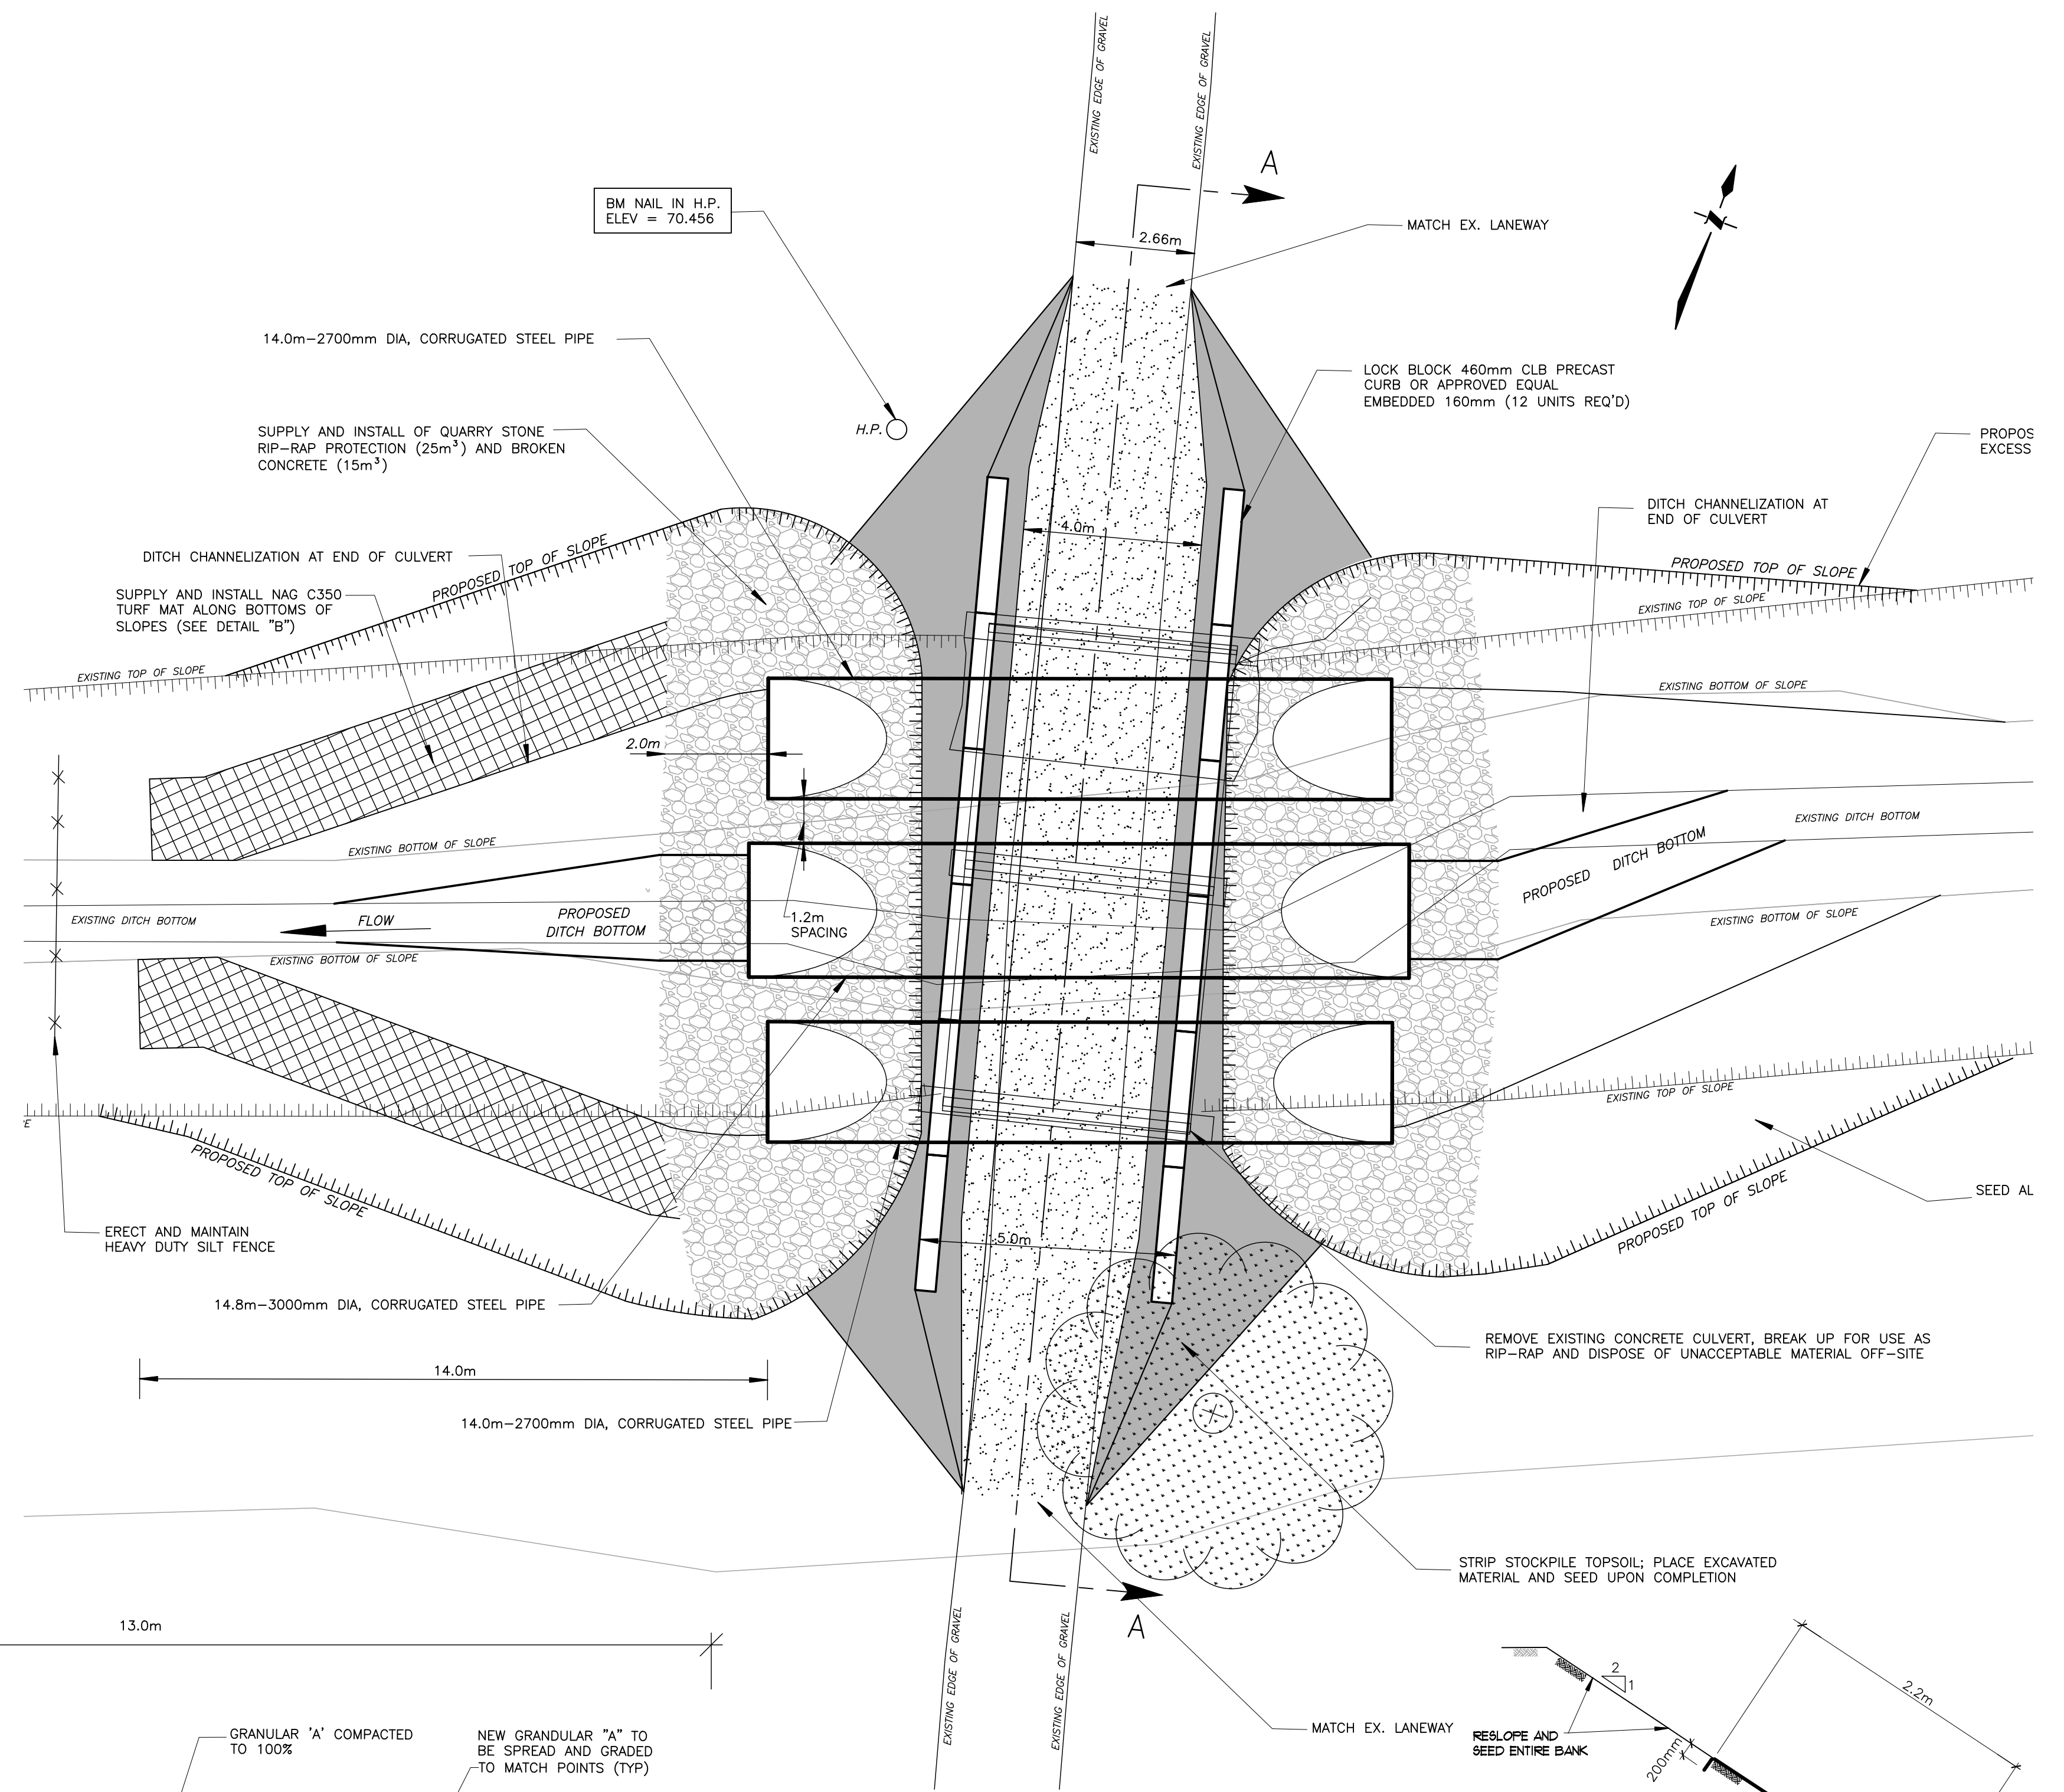

DETAIL PLAN SCALE 1 : 100

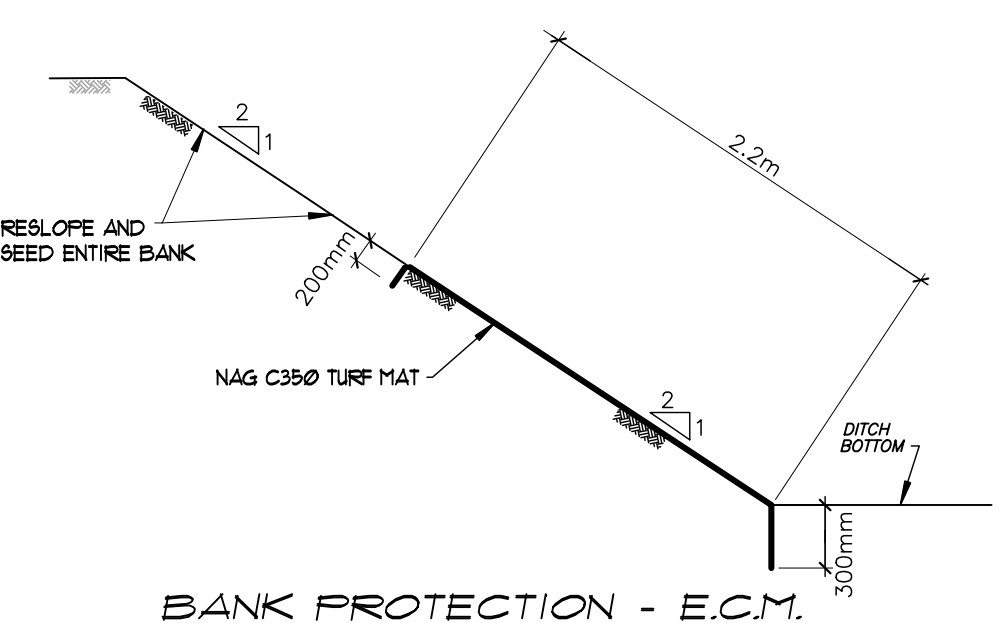

BANK PROTECTION - E.C.M.

DETAIL "B"

N.T.S.

RISDON DRAIN CULVERT 2022

Municipality of  **middlesex centre**
in the centre of it all

Drainage Superintendent: DAN ANDERSON 519-666-0190 EXT. 229	No.	REVISIONS	DATE

Drawn By: TF	Field Book	JOB No.	Drawing No.
Date: Nov. 3, 2022	GFS	220226	2 of 2

PLAN, PROFILES, & DETAIL

SPRIET ASSOCIATES
LONDON LIMITED
CONSULTING ENGINEERS
155 YORK STREET - LONDON (519) 672-4100 - NEA 1A8