


BUILDING ENVELOPE
of all
BLOCKS 32 and 33
PLAN No. 33M-673
in the
MUNICIPALITY OF MIDDLESEX CENTRE
COUNTY OF MIDDLESEX
Scale 1 : 300
2015


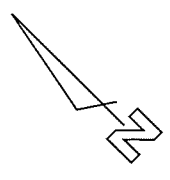


METRIC: DISTANCES SHOWN ON THIS PLAN ARE IN METRES AND CAN BE CONVERTED TO FEET BY DIVIDING BY 0.3048



Holstead & Redmond Limited
Ontario Land Surveyors
649 Colborne Street
London, Ontario
N6A 3Z2
phone 519-672-4551
toll free 1-800-265-4945

DATE	FILE N°
JAN. 13/15	89-0245T
DRAWN BY	
SM	

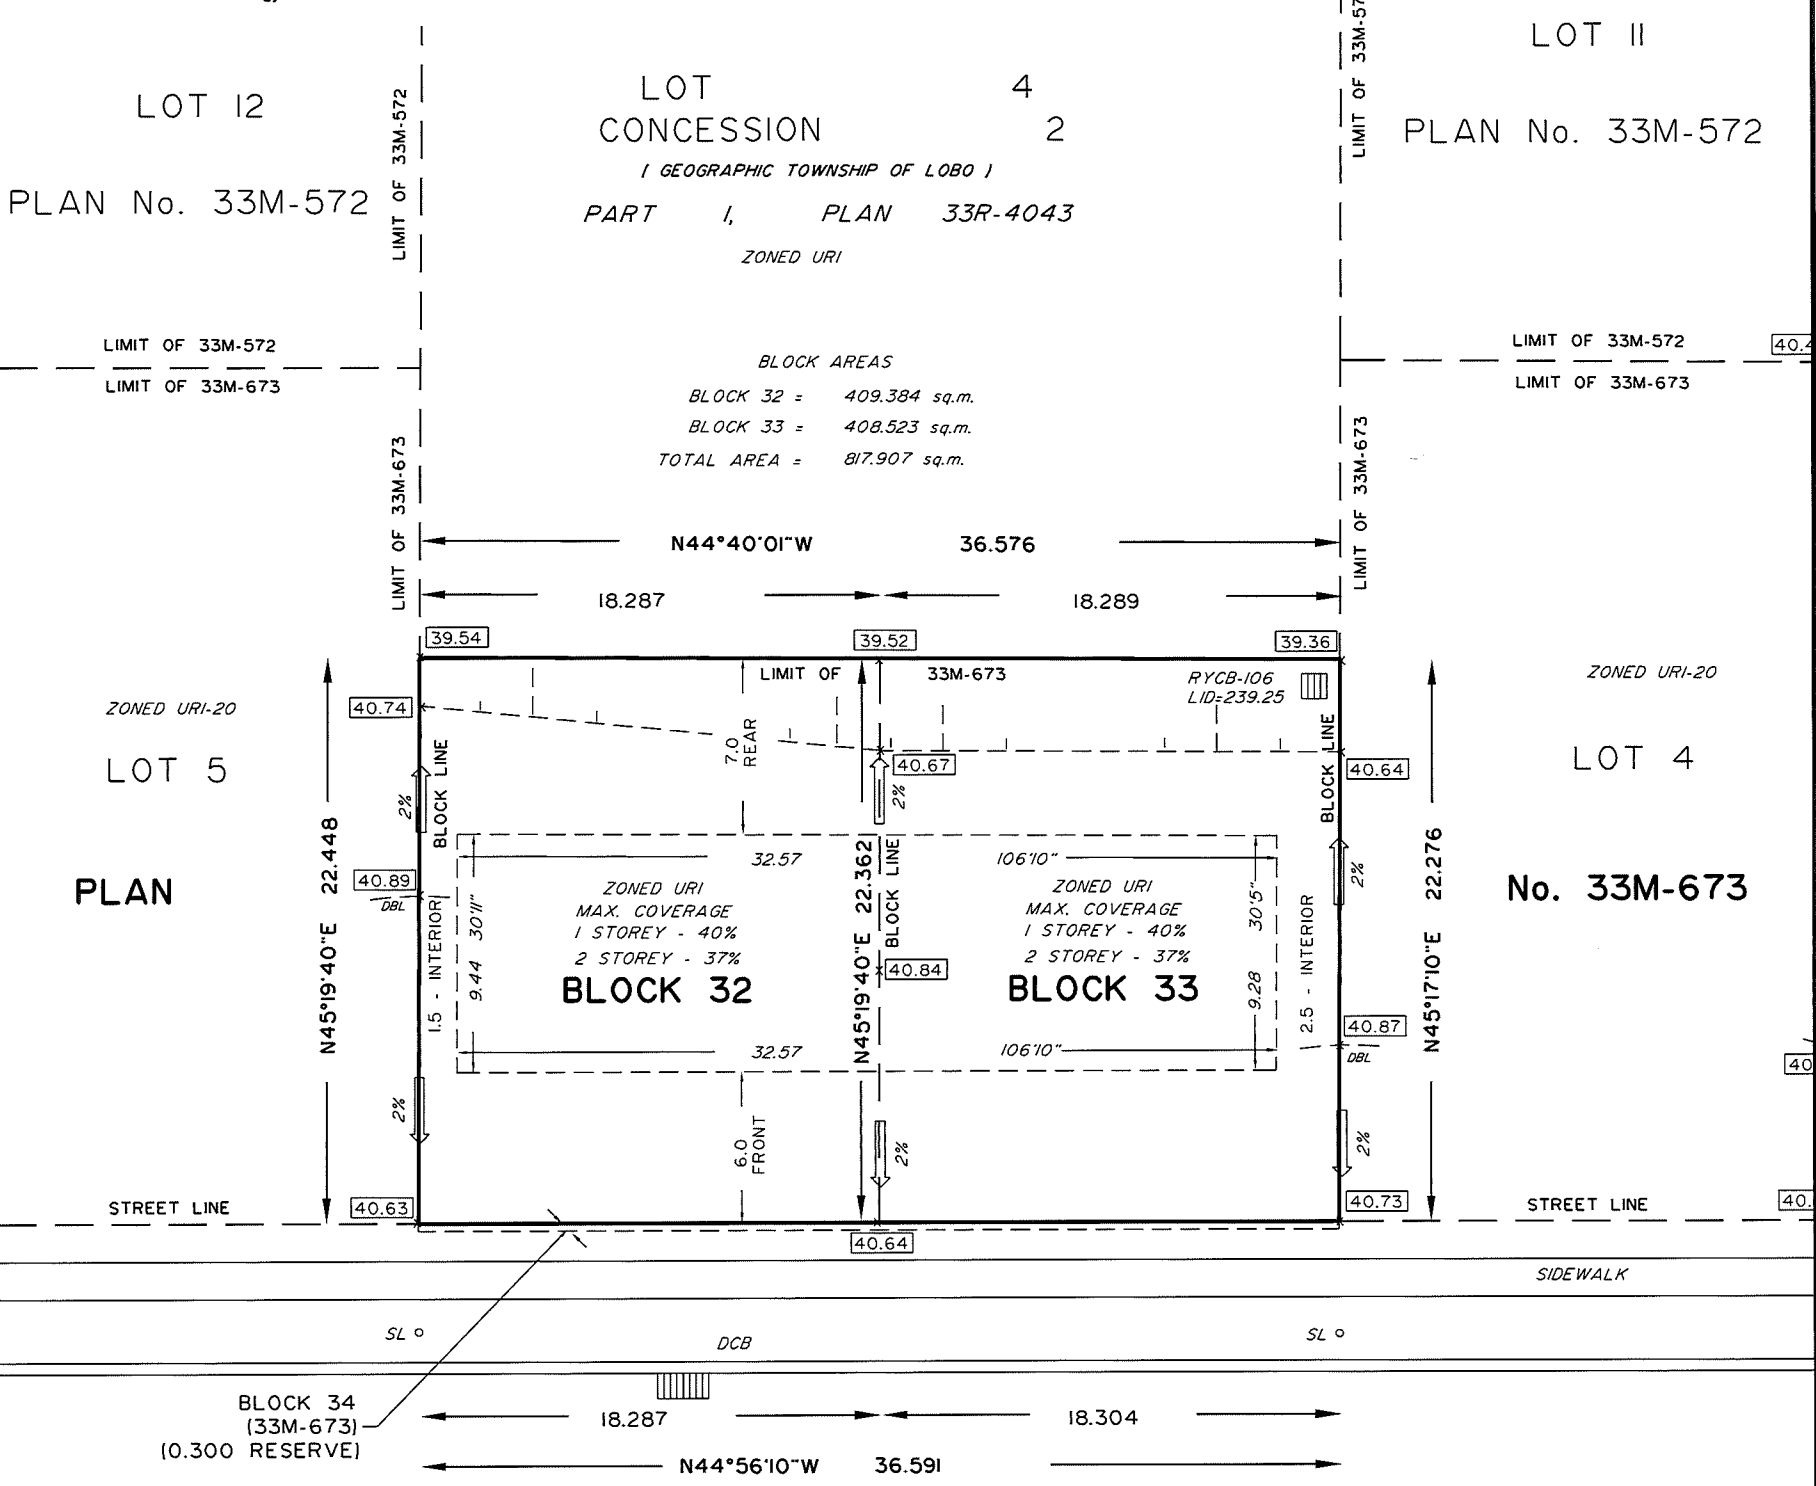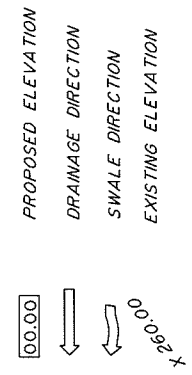

PROPOSED ELEVATION
DRAINAGE DIRECTION
SWALE DIRECTION
EXISTING ELEVATION

LOT II
PLAN No. 33M-572

LIMIT OF 33M-572
LIMIT OF 33M-673

LIMIT OF 33M-572
LIMIT OF 33M-673

LIMIT OF 33M-572
LIMIT OF 33M-673

LIMIT OF 33M-572
LIMIT OF 33M-673