


Road Allowance Between Lots 28 and 29
 Width varies
 P.I.N. 08133 - 0280

Denfield Road
 (Named By Township of London By-Law No. 6057, Registered by Instrument No. L1225108)
 County Road No. 22
 Road Widening By By-Law No. 2422, Registered By Instrument No. 259 (Misc.)

Road Widening By By-Law No. 2422, Registered By Instrument No. 259 (Misc.)

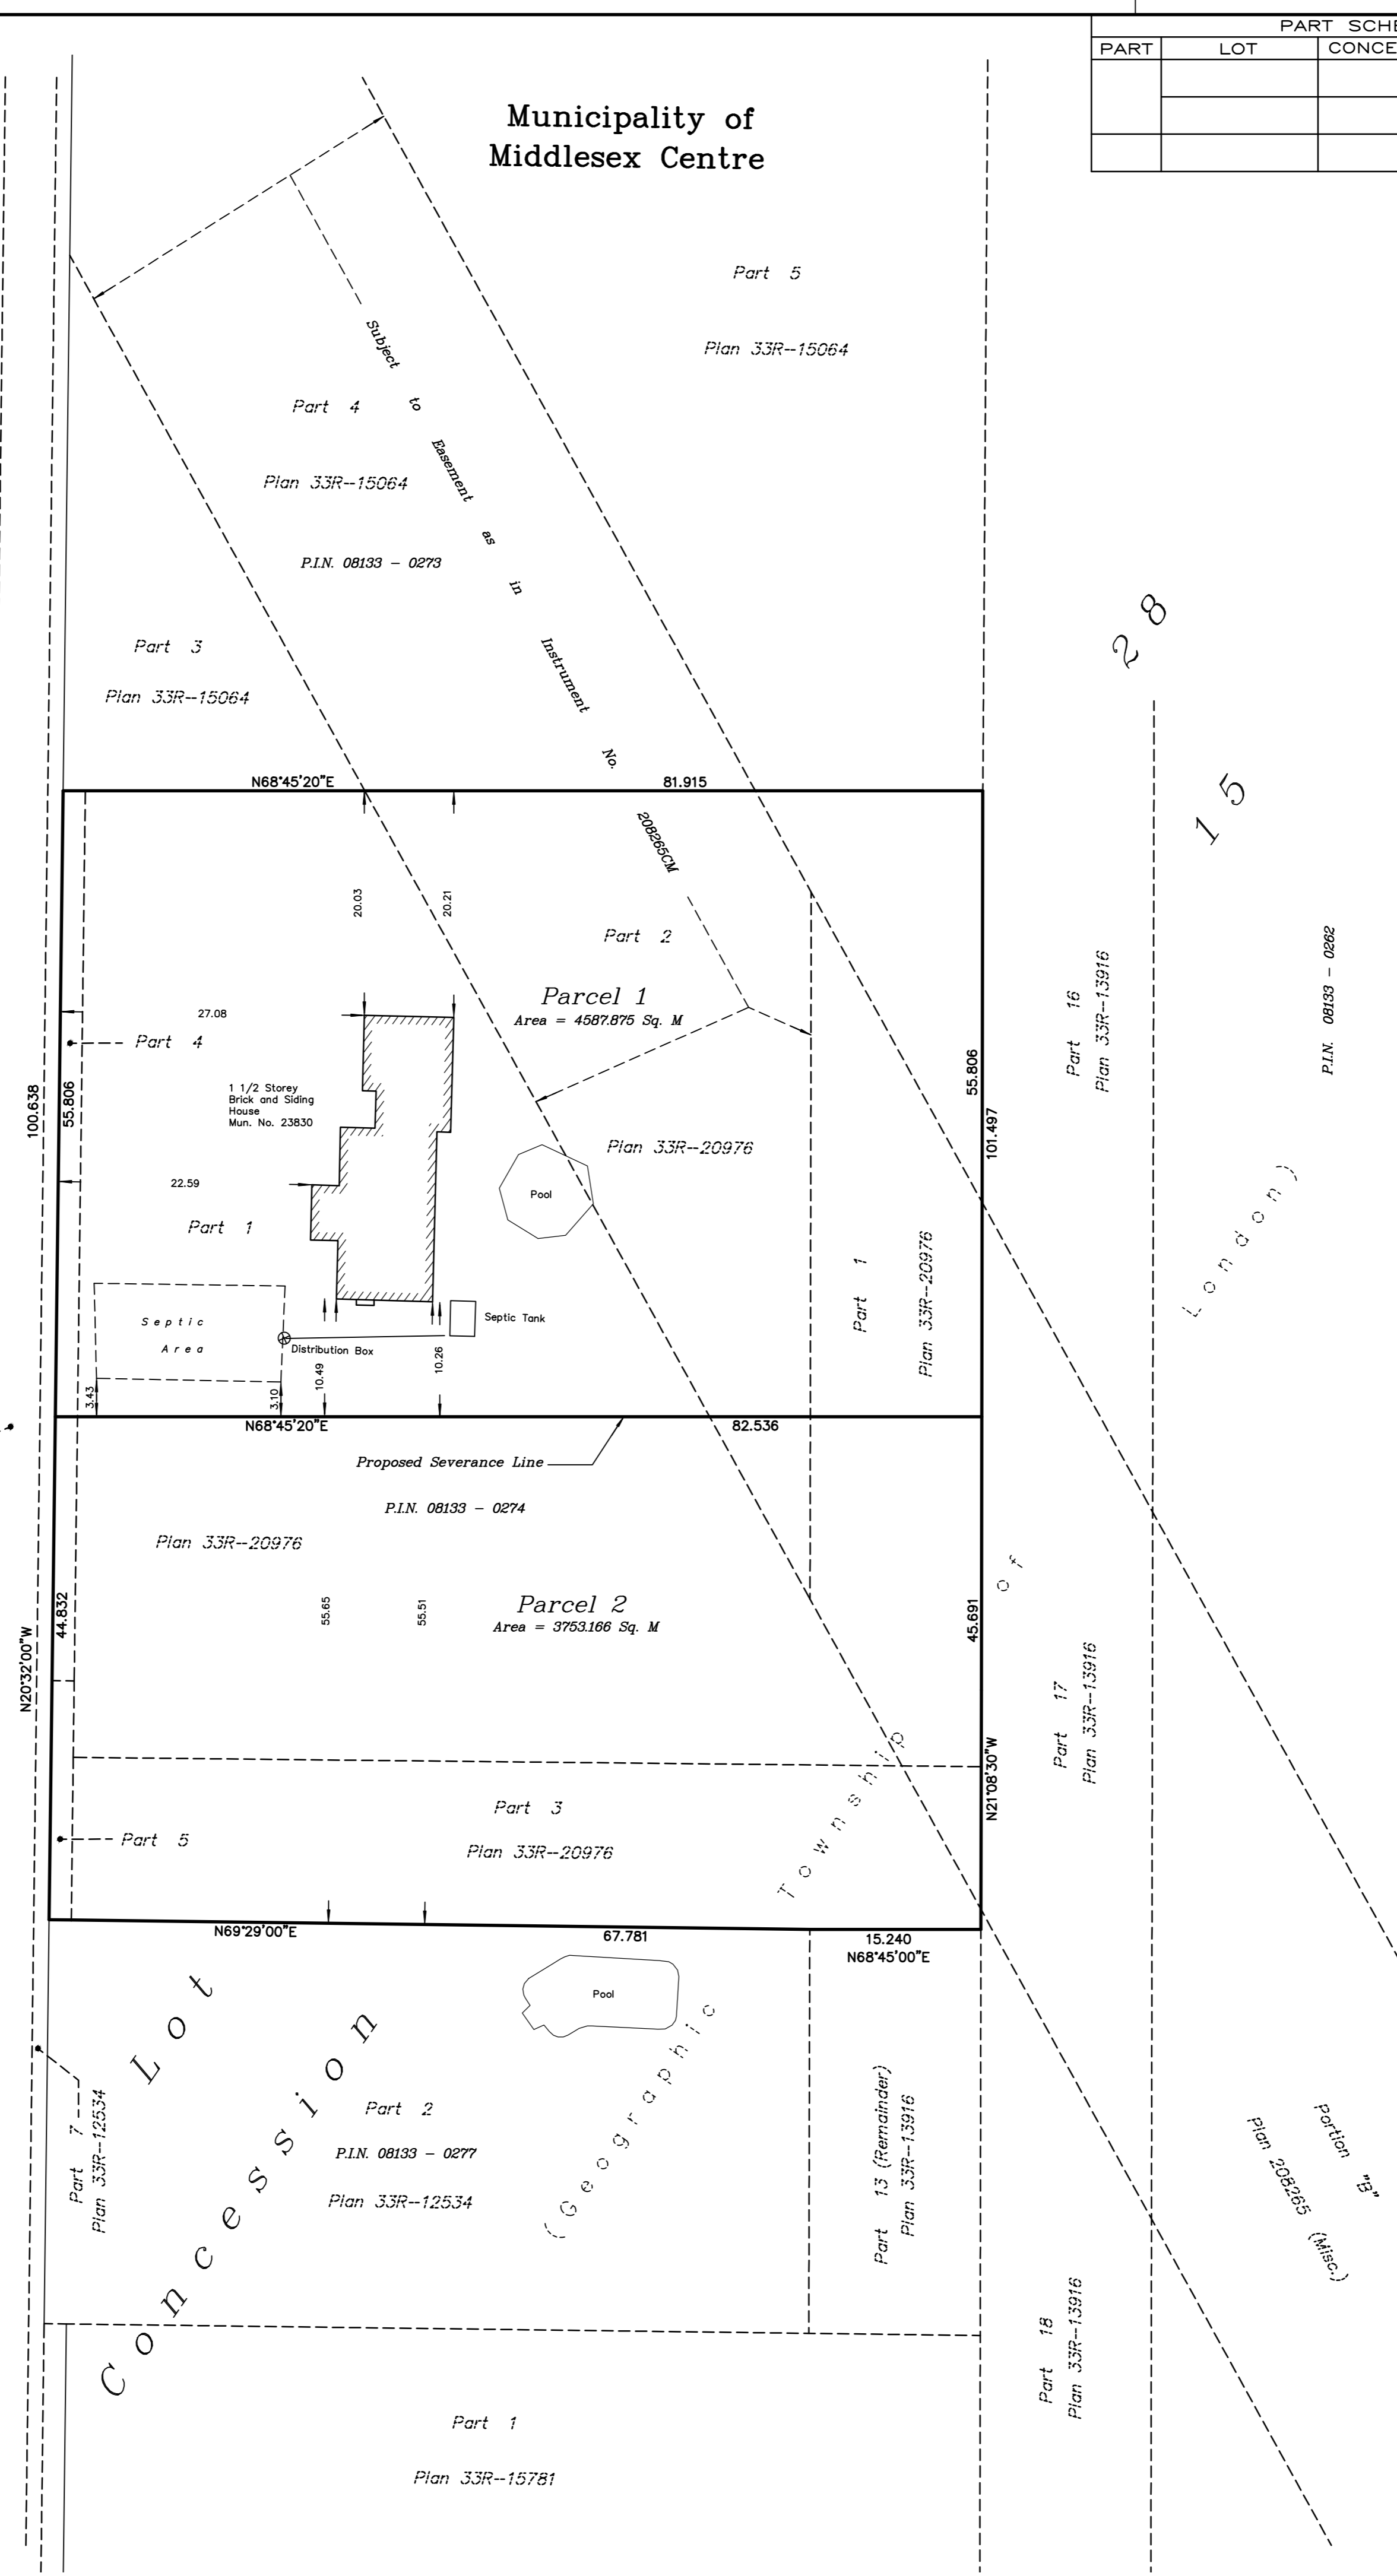

PART SCHEDULE			
PART	LOT	CONCESSION	P.I.N.

PRELIMINARY

PLAN OF SURVEY
 OF PART OF
LOT 28, CONCESSION 15
 (GEOGRAPHIC TOWNSHIP OF LONDON)
 IN THE
MUNICIPALITY OF MIDDLESEX CENTRE
 COUNTY OF MIDDLESEX
 SCALE 1:400
 10 8 6 4 2 0 10 20
 SCALE IN METRES
 THE INTENDED PLOT SIZE OF THIS PLAN IS 610mm IN WIDTH BY 605mm IN HEIGHT WHEN PLOTTED AT A SCALE OF 1:400
 2023
 ARCHIBALD, GRAY & MCKAY LTD.
 ONTARIO LAND SURVEYORS

SURVEYOR'S CERTIFICATE:
 I CERTIFY THAT:
 1) THIS SURVEY AND PLAN ARE CORRECT AND IN ACCORDANCE WITH THE SURVEYS ACT, THE SURVEYORS ACT AND THE LAND TITLES ACT AND THE REGULATIONS MADE UNDER THEM.
 2) THE SURVEY WAS COMPLETED ON THE XXth DAY OF XXX, 2023.

DATE _____ THOMAS J. STIRLING
 ONTARIO LAND SURVEYOR
 THIS PLAN OF SURVEY RELATES TO AOLS PLAN SUBMISSION FORM NUMBER xxxxx

- LEGEND**
- DENOTES MONUMENT FOUND
 - DENOTES MONUMENT PLANTED
 - SIB DENOTES STANDARD IRON BAR
 - PB DENOTES PLASTIC BAR
 - IB DENOTES IRON BAR
 - IBØ DENOTES ROUND IRON BAR
 - P1 DENOTES PLAN 33R-20976
 - AGM DENOTES ARCHIBALD, GRAY & MCKAY LTD., O.L.S.'s
 - HOR DENOTES HOLSTEAD & REDMOND, O.L.S.'s
 - 1335 DENOTES I.C. McLAREN O.L.S.
 - CD DENOTES CALLON DIETZ INC., O.L.S.
 - WIT DENOTES WITNESS

METRIC: DISTANCES AND COORDINATES SHOWN ON THIS PLAN ARE IN METRES AND CAN BE CONVERTED TO FEET BY DIVIDING BY 0.3048.

ARCHIBALD, GRAY & MCKAY LTD.
 3514 WHITE OAK ROAD, LONDON, ON, N6E 2Z9
 PHONE 519-685-5300 FAX 519-685-5303
 EMAIL info@agm.on.ca WEB www.agm.on.ca

DRAWN BY: JGH	DIGITAL FILE: LT2308RP1MS.DWG	PLAN No:
CHECKED BY: RMM	FILE No: LT-492-8	4-Z-8634
Plot date: June 8, 2023		