



NO.	DATE	LGP	DATE	L/O
1	OCT 5 2020	BO	--	--
2	OCT 7 2020	BO		

"CAUTION: NOT A PLAN OF SURVEY"

PART 1, PLAN 33R-4797

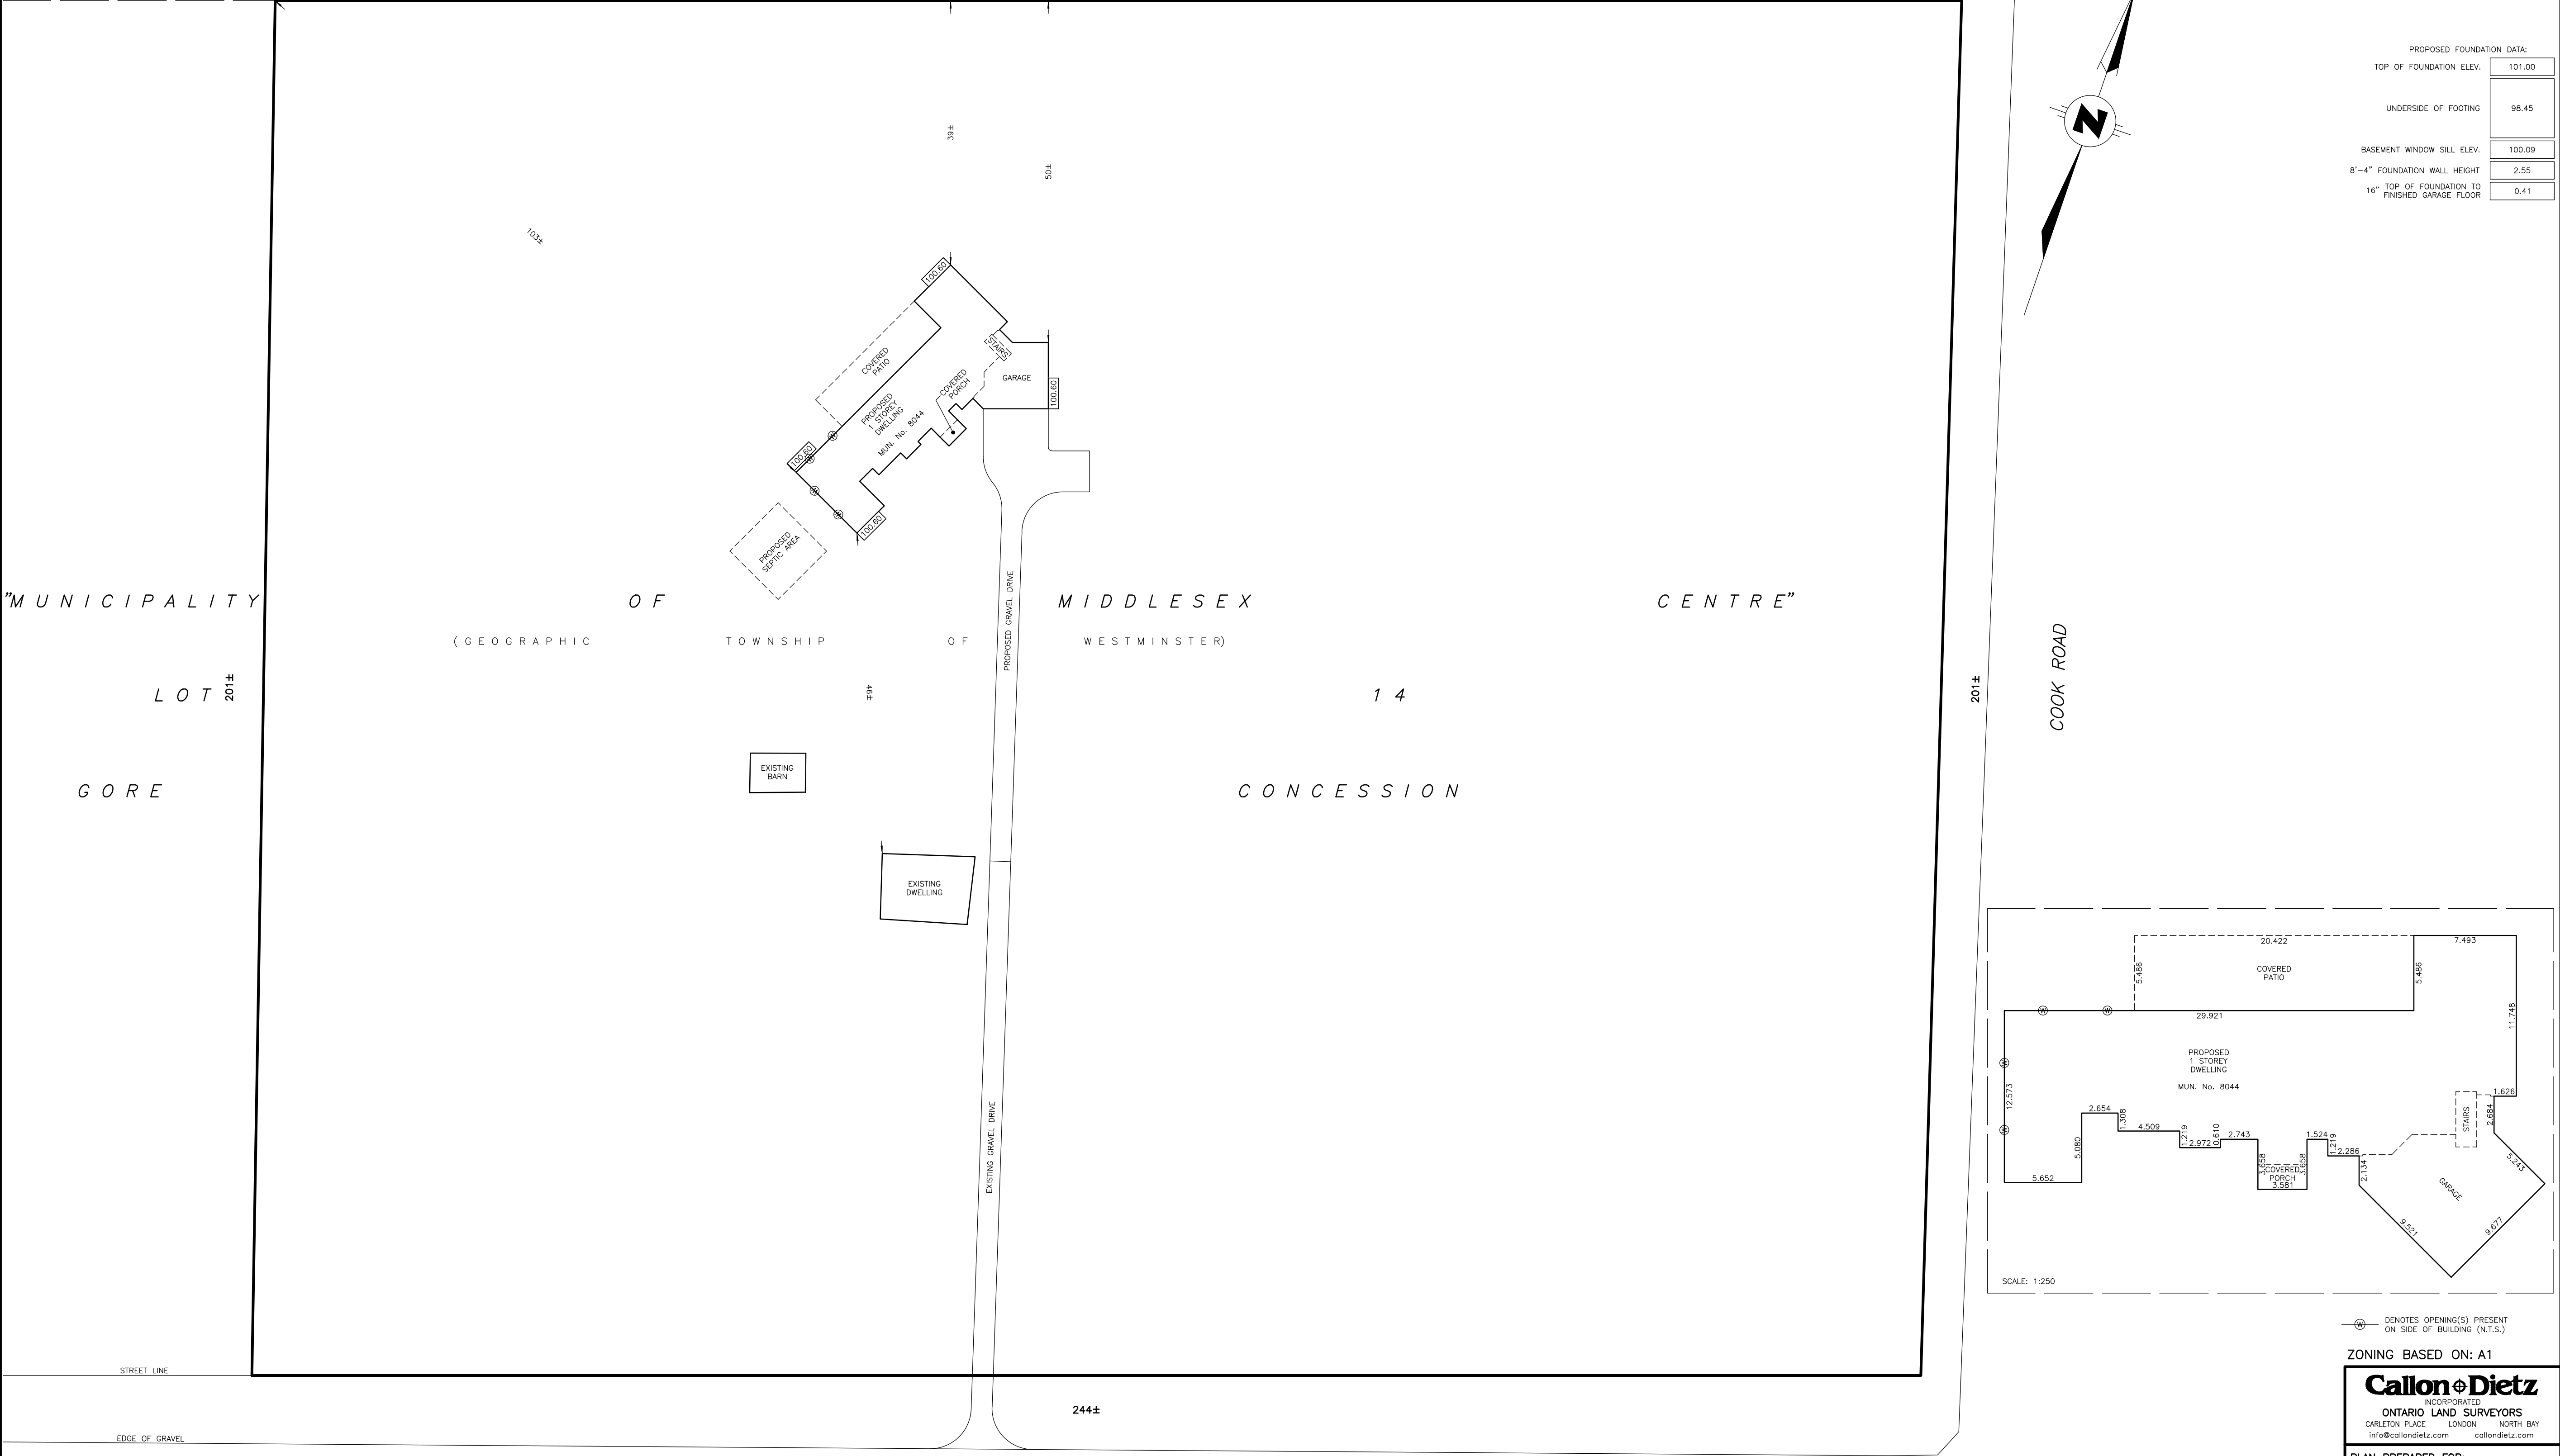

PROPOSED FOUNDATION DATA:	
TOP OF FOUNDATION ELEV.	101.00
UNDERSIDE OF FOOTING	98.45
BASEMENT WINDOW SILL ELEV.	100.09
8'-4" FOUNDATION WALL HEIGHT	2.55
16" TOP OF FOUNDATION TO FINISHED GARAGE FLOOR	0.41

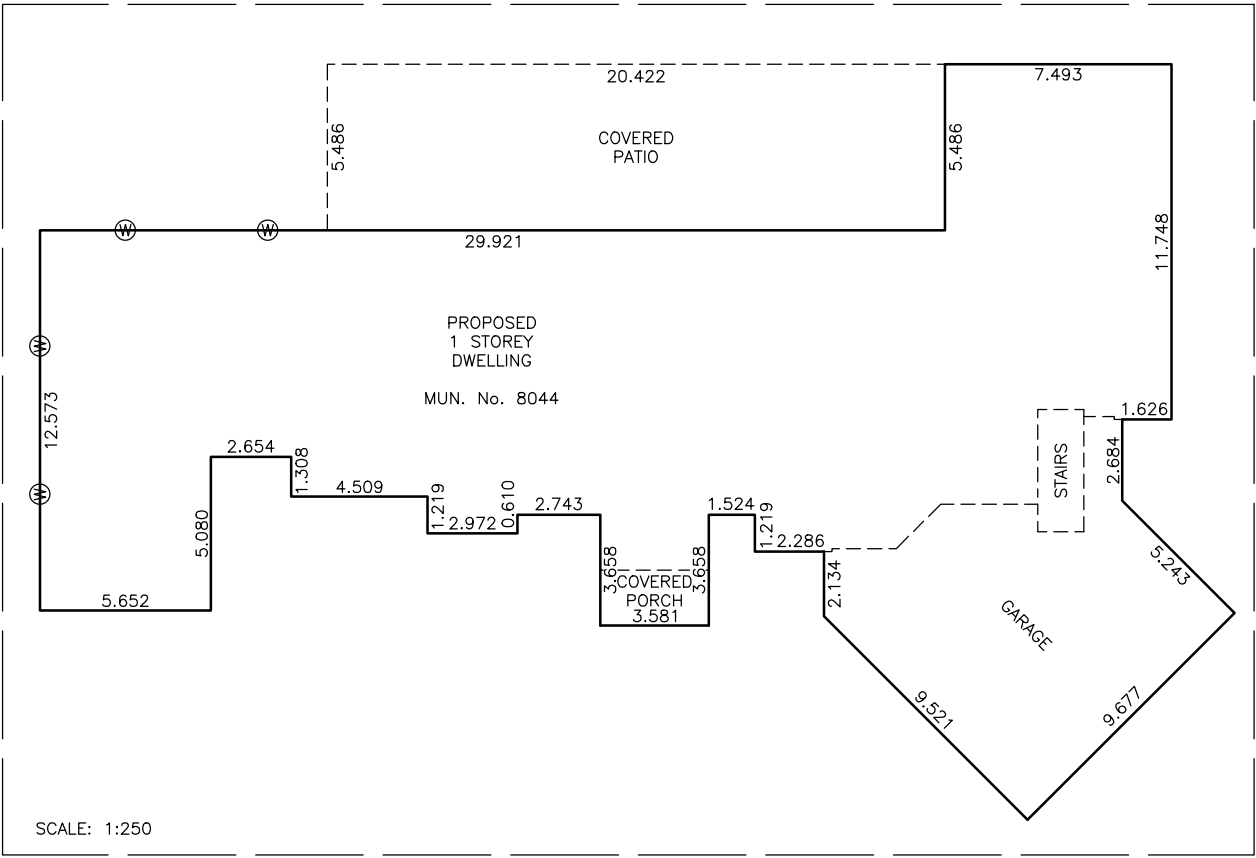

⊕ DENOTES OPENING(S) PRESENT ON SIDE OF BUILDING (N.T.S.)

ZONING BASED ON: A1

Callon & Dietz
INCORPORATED
ONTARIO LAND SURVEYORS
CARLETON PLACE LONDON NORTH BAY
info@callondietz.com callondietz.com

PLAN PREPARED FOR:
MIKE FERRARI

PLAN No.: C-2386	FILE No.: 20-23652
DRAWN BY: BO	SCALE: 1:500