




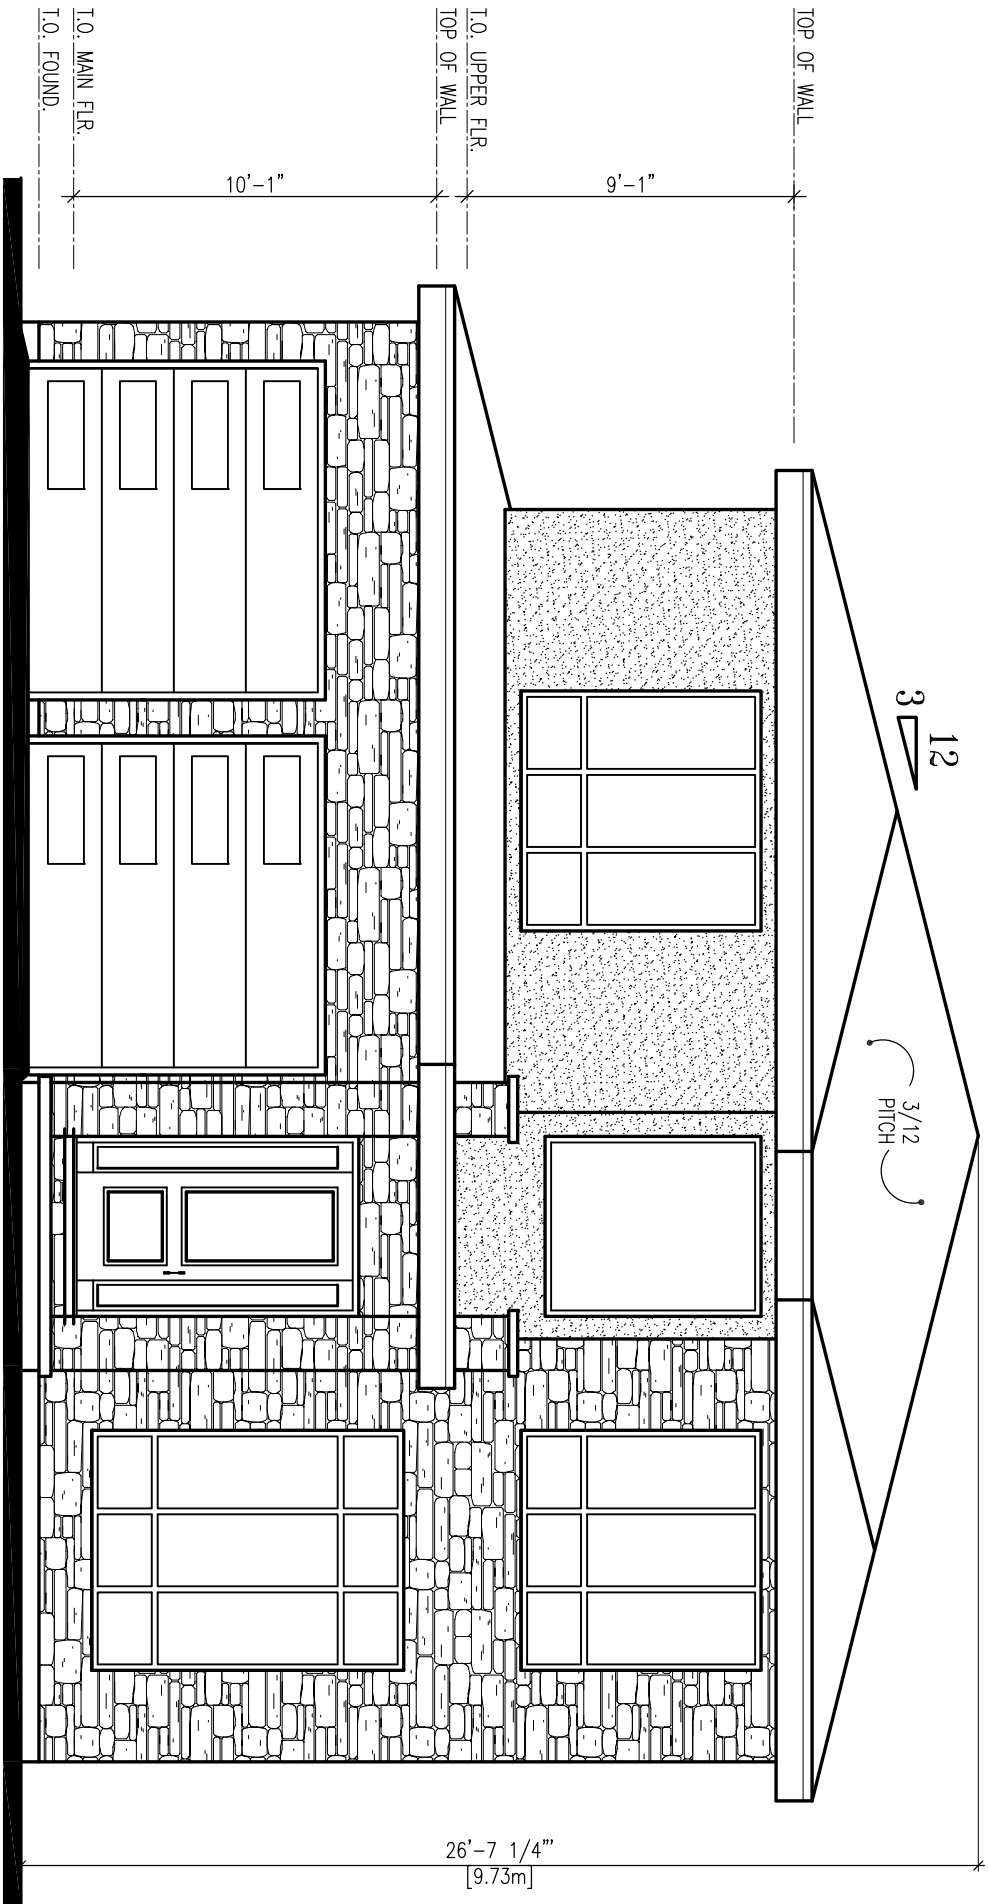

**MAIN FLOOR PLAN**  
246 UNION AVE (JAN. 18/21)

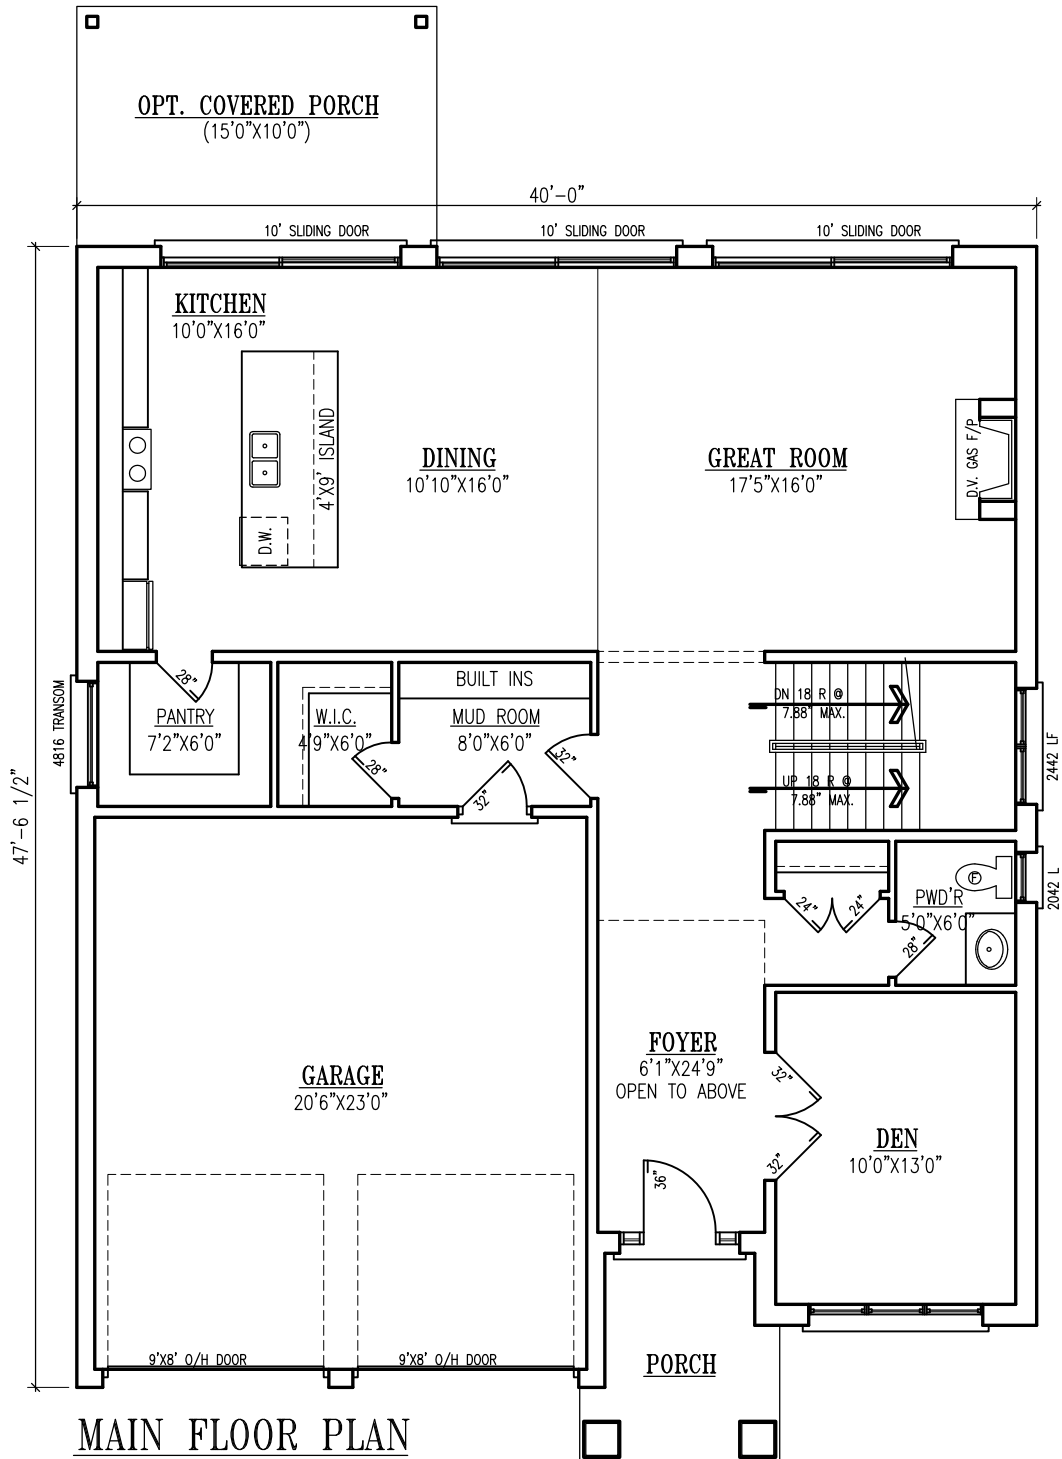

**MAIN FLOOR PLAN**  
 1328 SQ. FT. (2749 SQ. FT. TOTAL)  
 246 UNION AVE (JAN. 18/21)

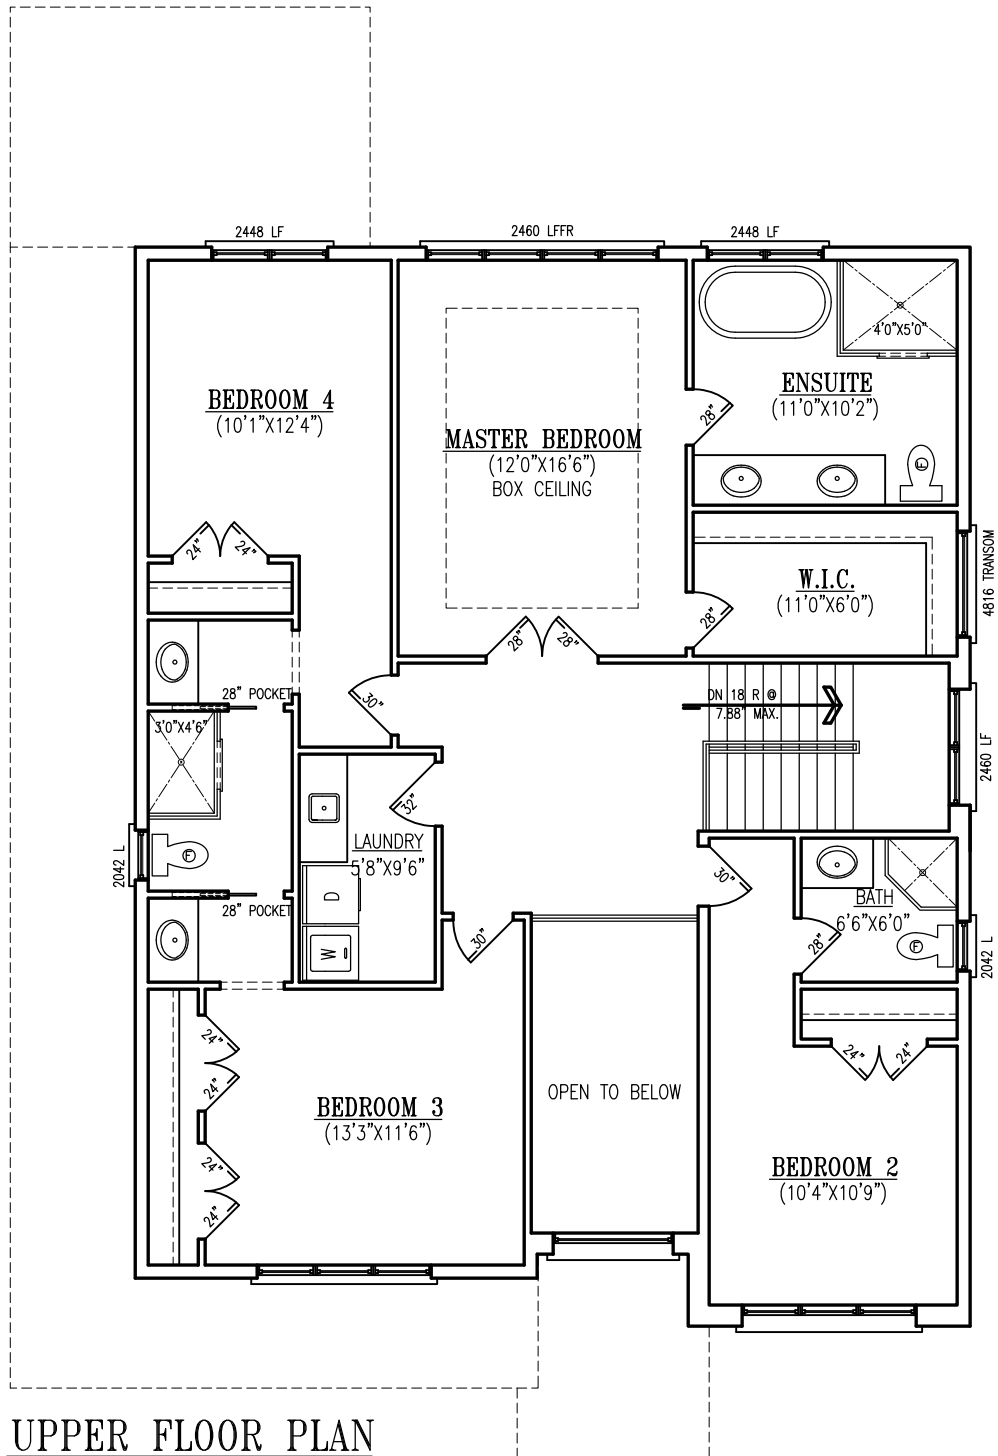

**UPPER FLOOR PLAN**  
1421 SQ. FT. (91 SQ. FT. OPEN)  
246 UNION AVE (JAN. 18/21)